




Top Hat System




Induraplate

SOLID ALUMINIUM PANELS

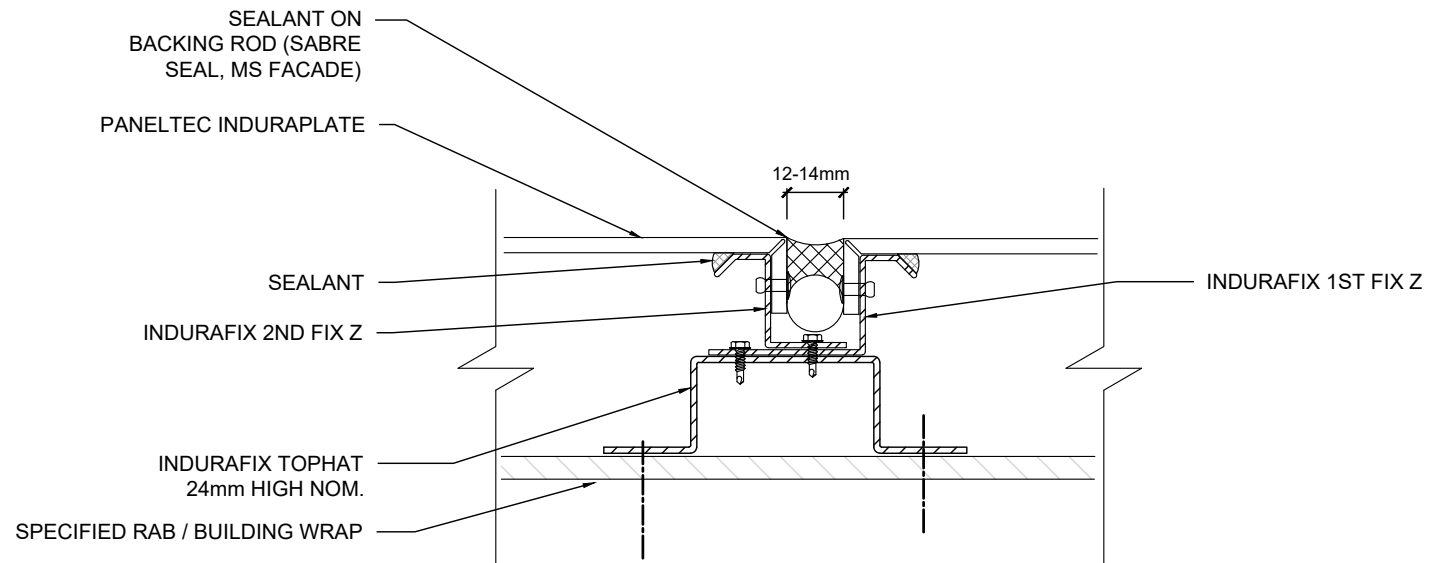


1. VERTICAL PANEL JOINT

SCALE 1:2 @ A4

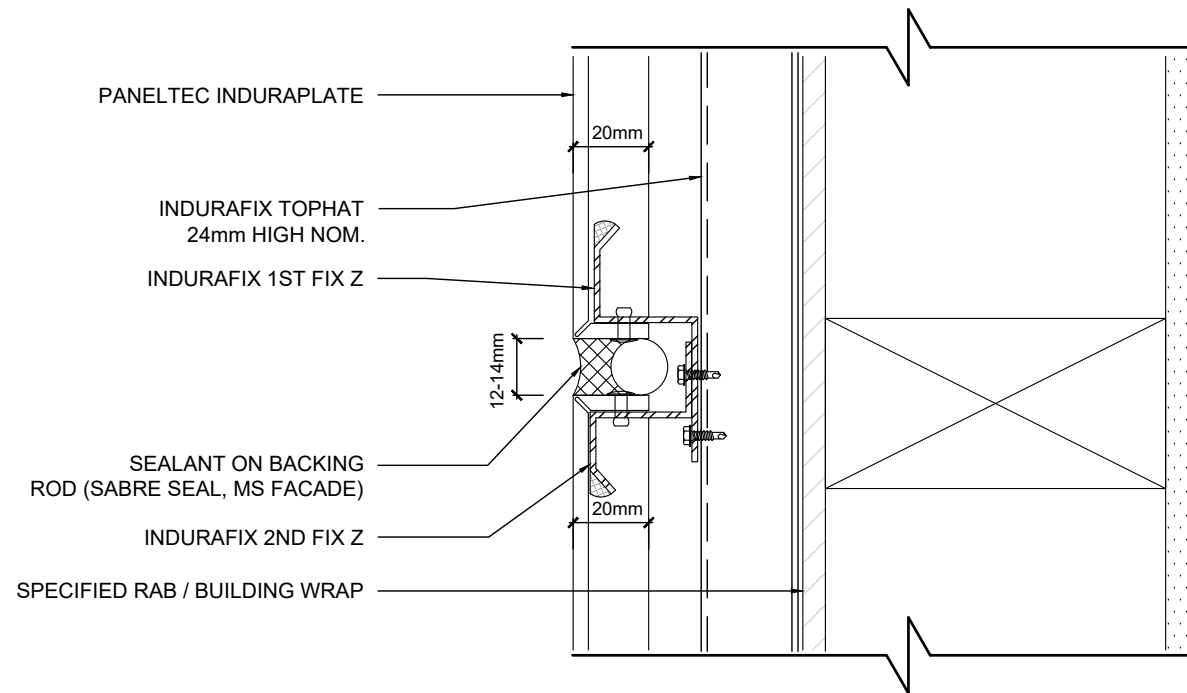


2. HORIZONTAL PANEL JOINT

SCALE 1:2 @ A4

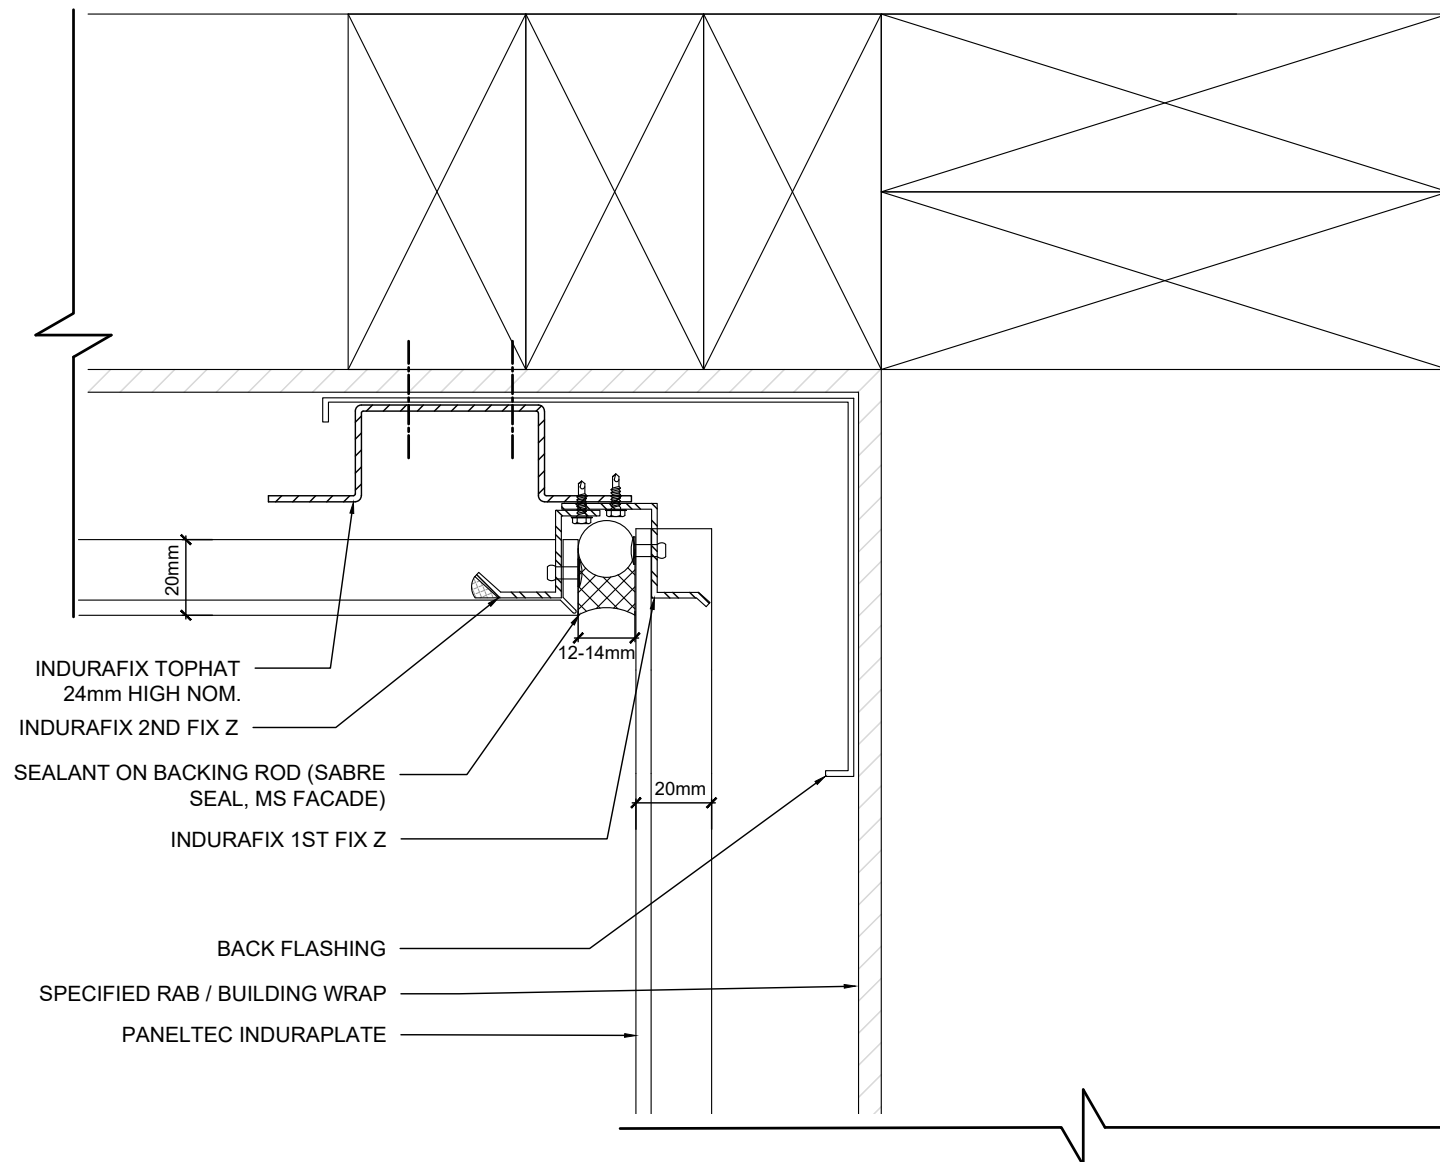


3. INTERNAL PANEL CORNER

SCALE 1:2 @ A4

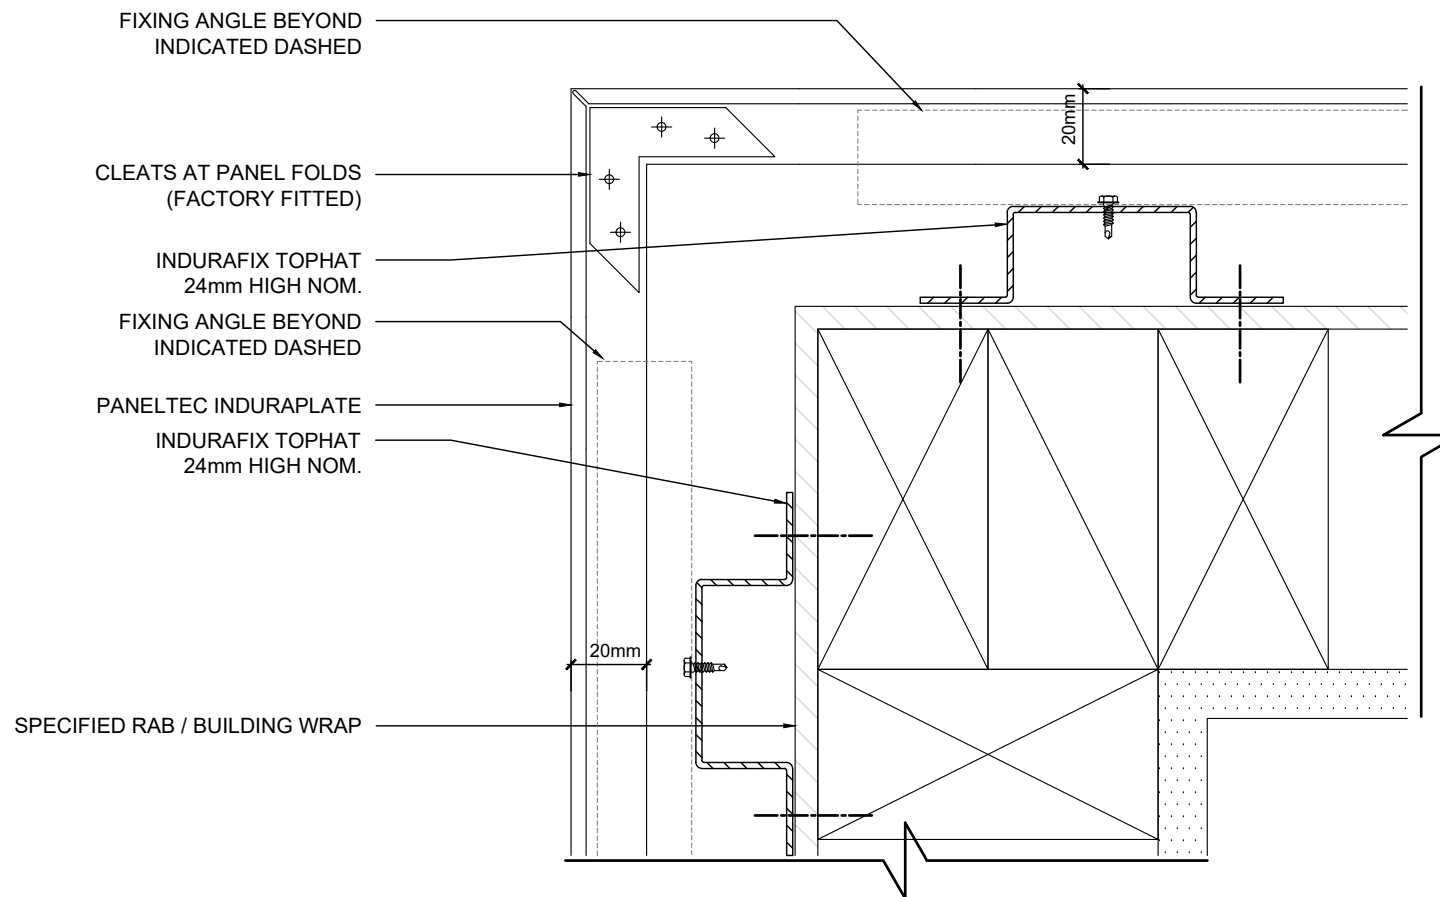


4. EXTERNAL CORNER

SCALE 1:2 @ A4

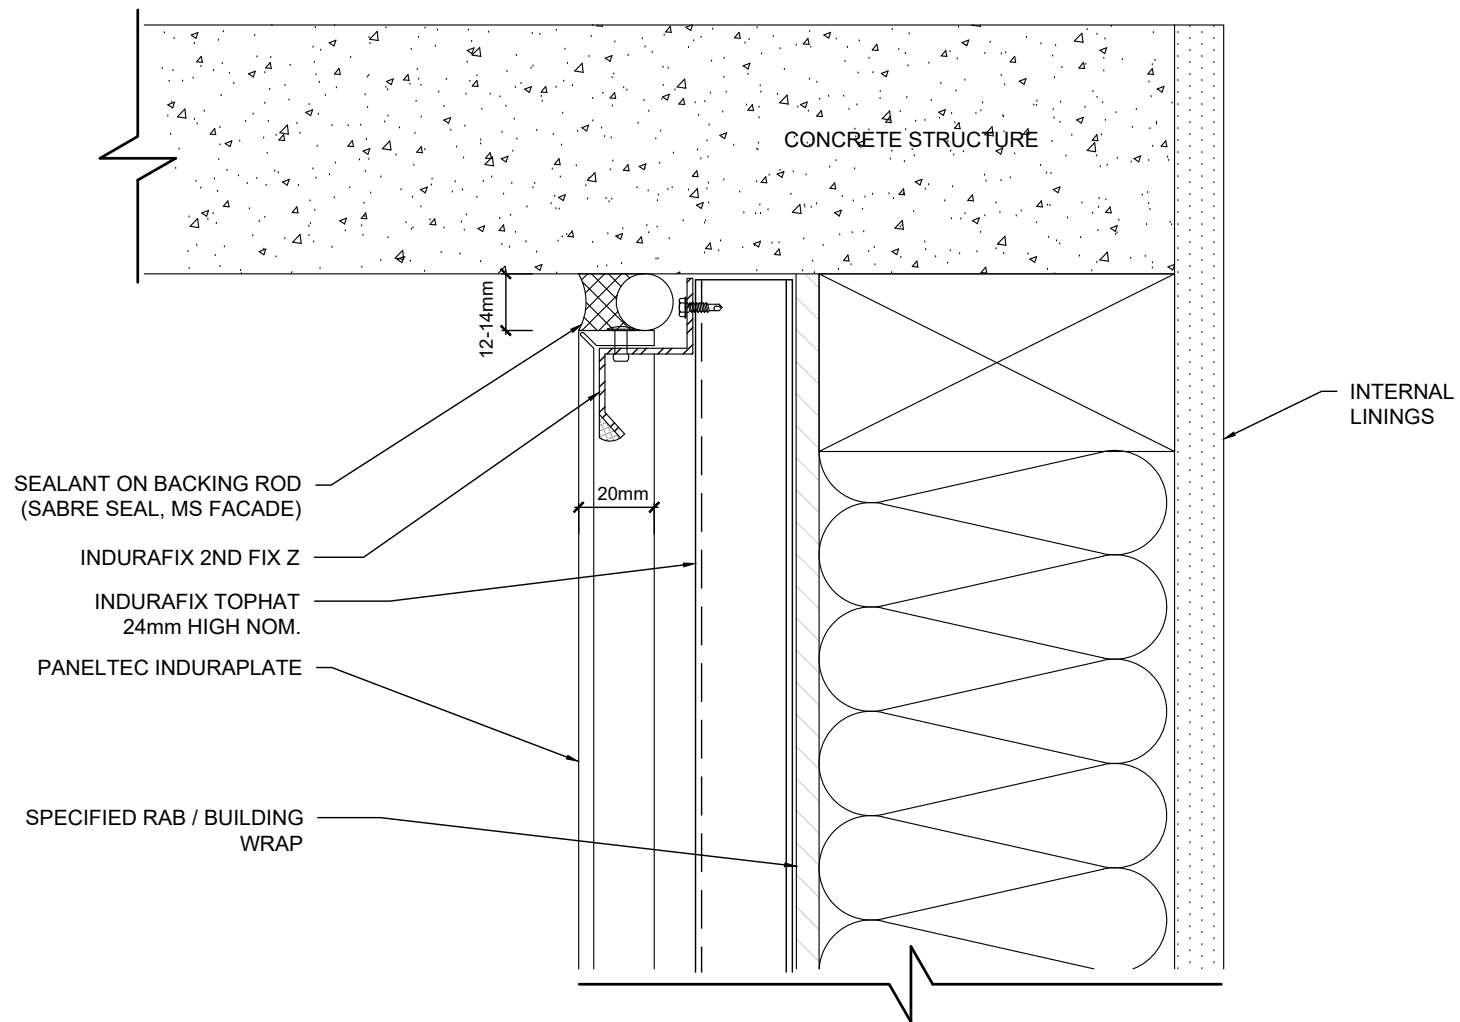


5. SLAB JUNCTION HEAD

SCALE 1:2 @ A4

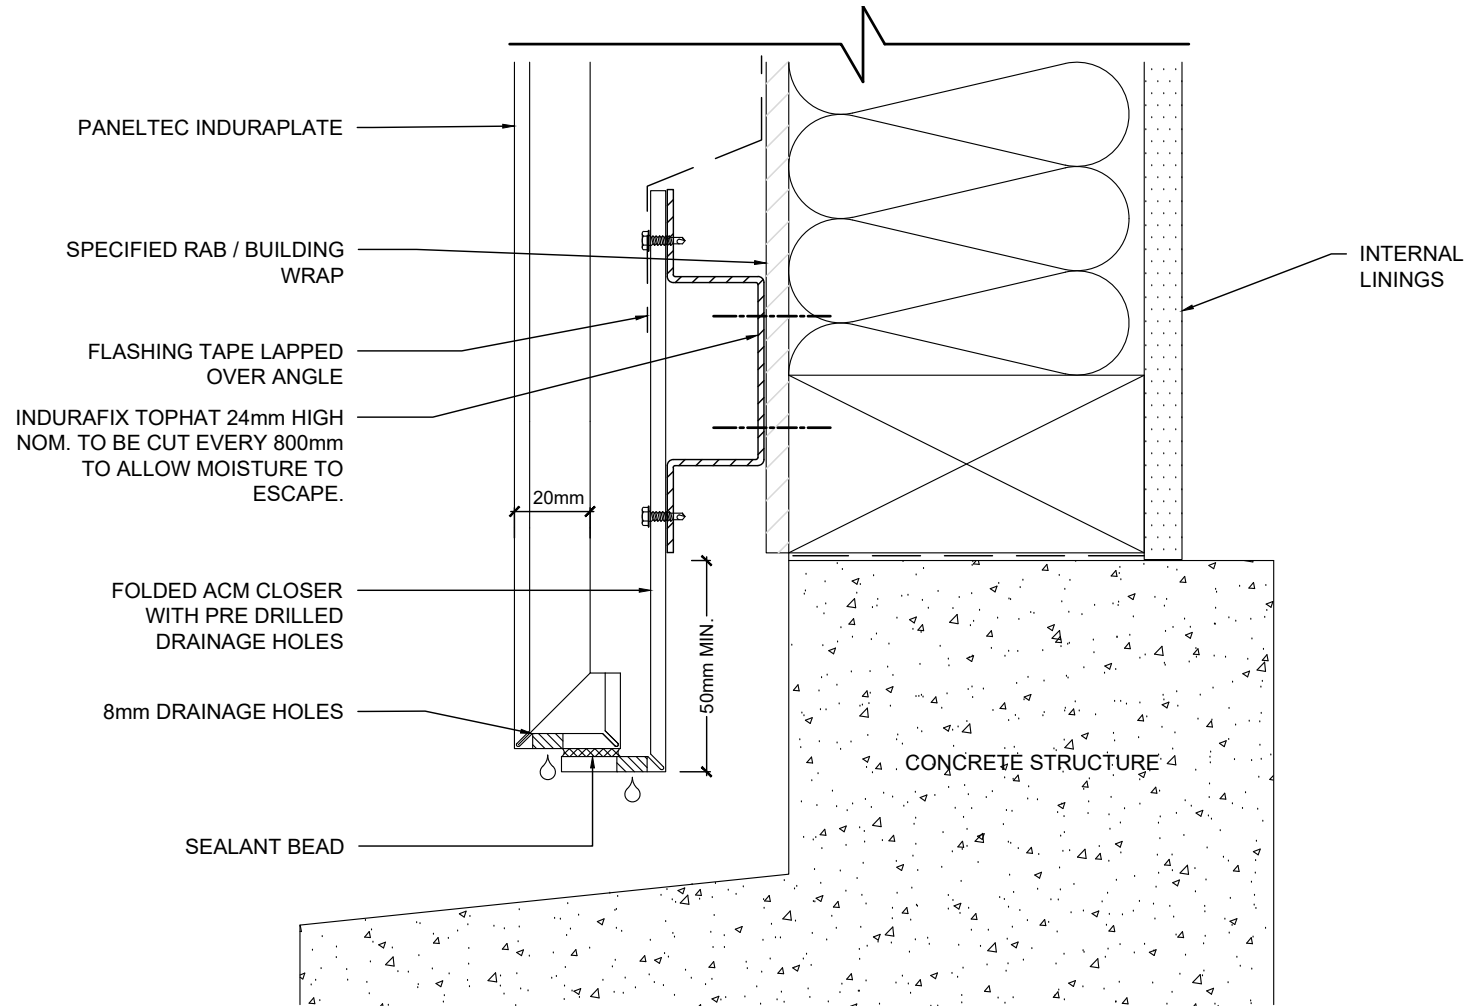


6. SLAB JUNCTION BASE

SCALE 1:2 @ A4

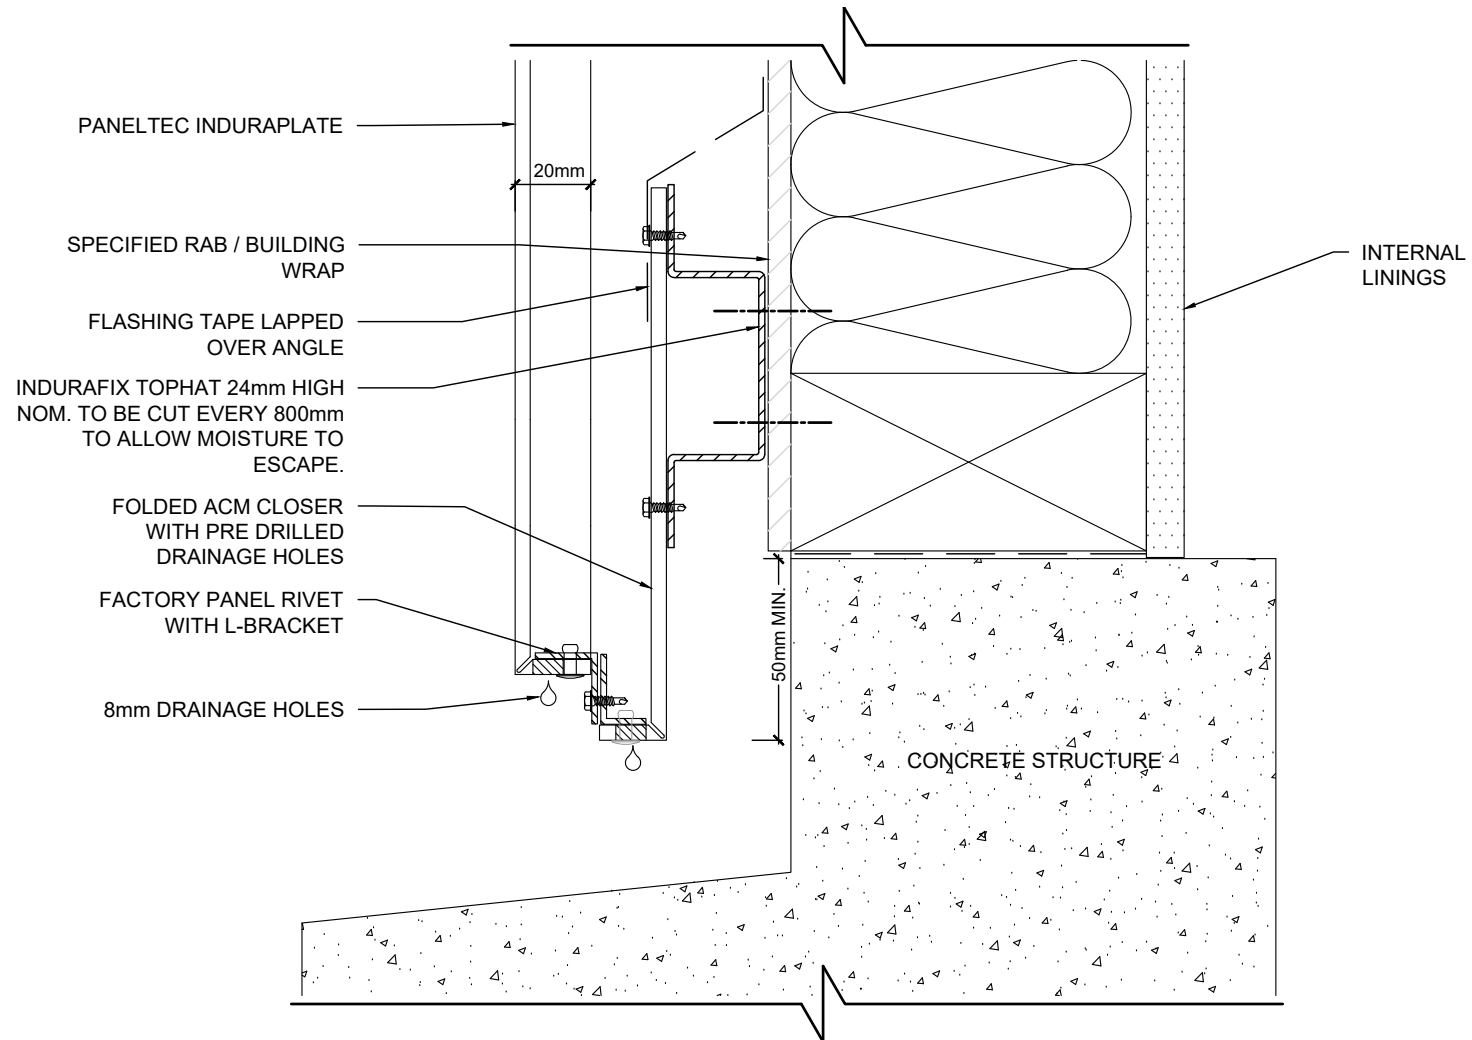


7. SLAB JUNCTION BASE (2)

SCALE 1:2 @ A4

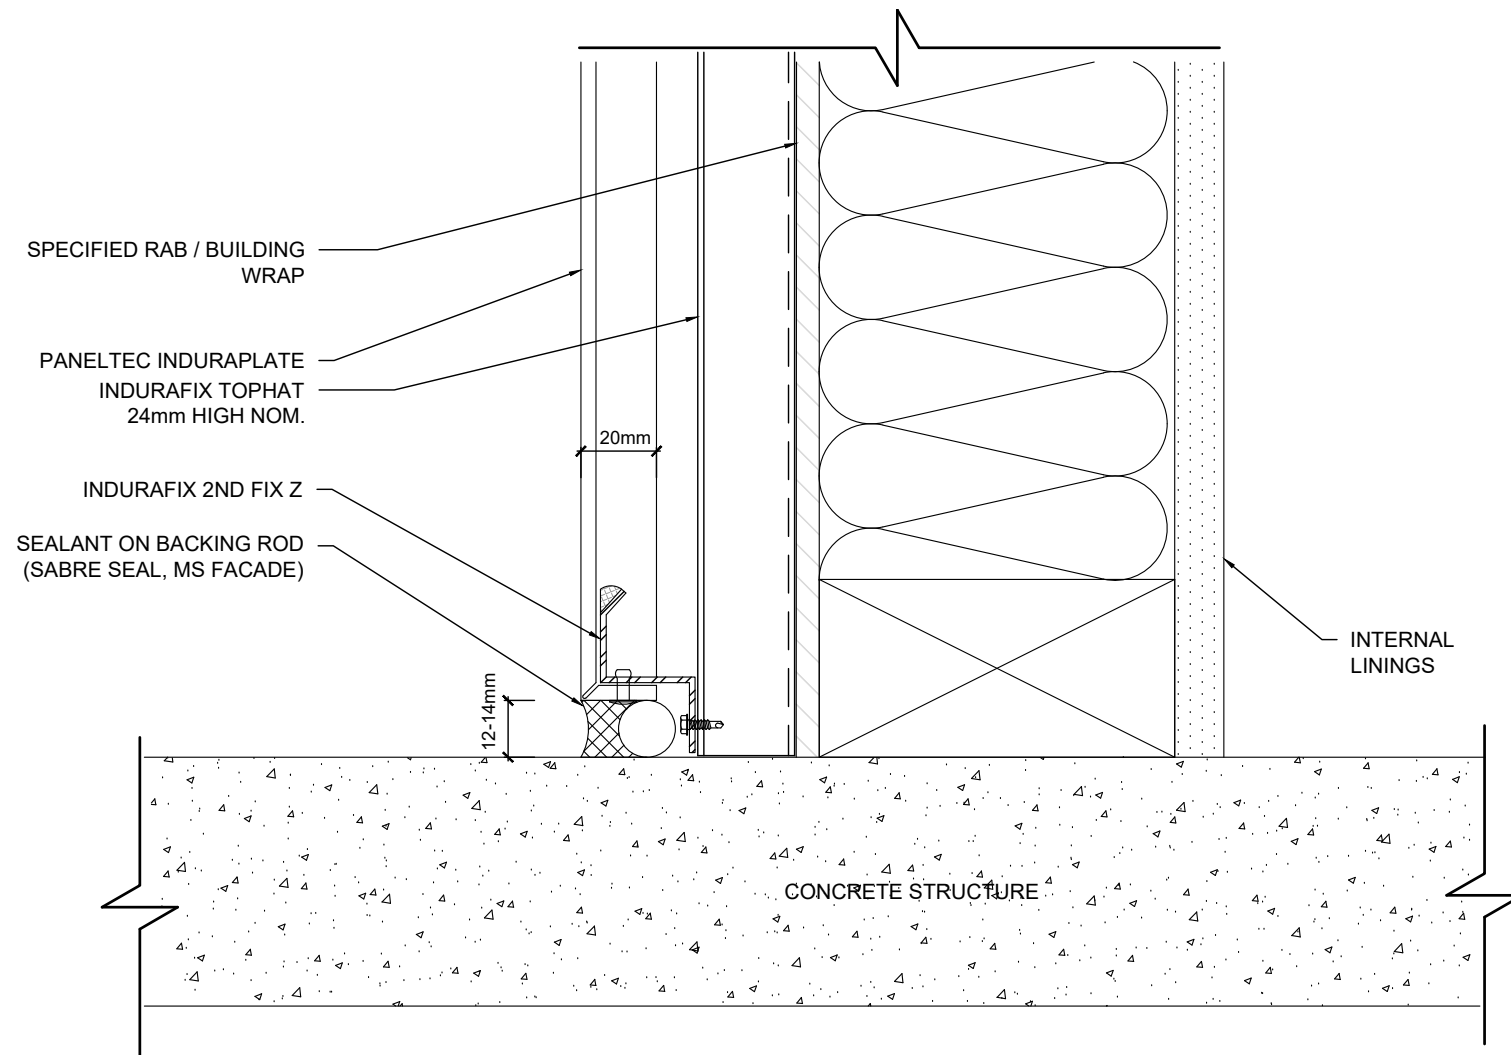


8. WALL TO FLOOR DETAIL

SCALE 1:2 @ A4

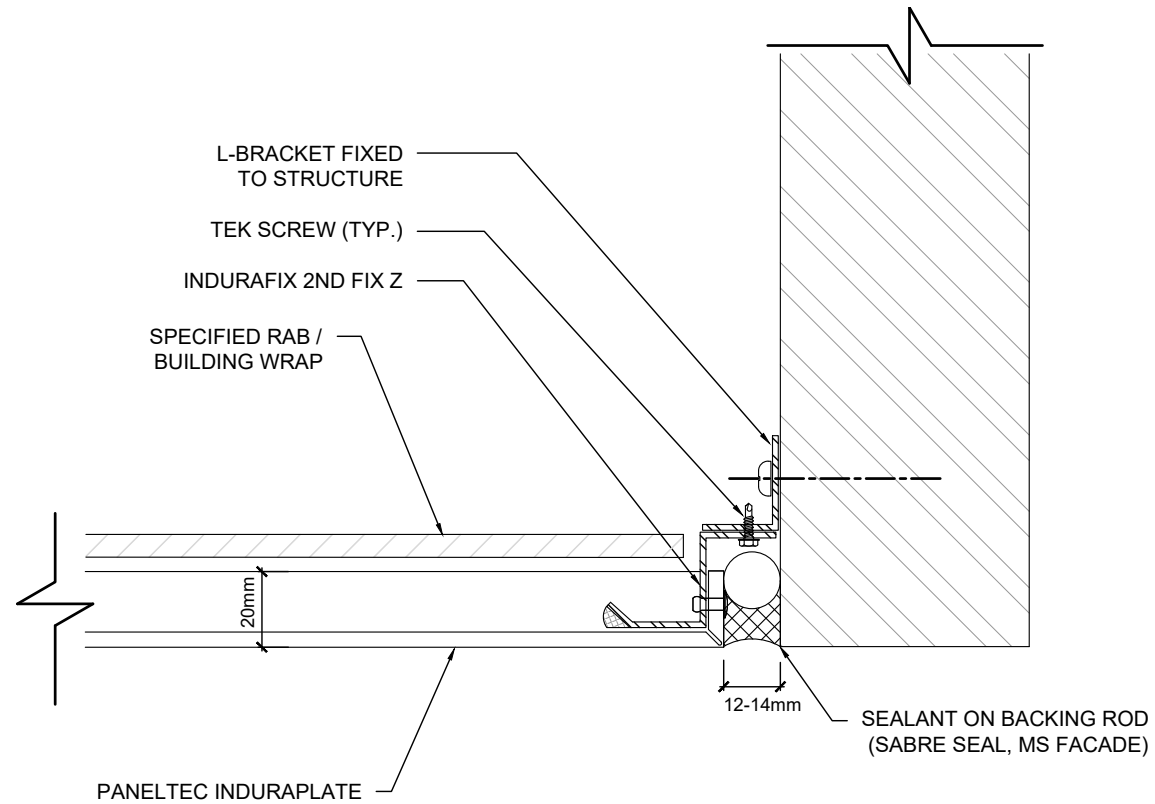


9. WALL ABUTMENT

SCALE 1:2 @ A4

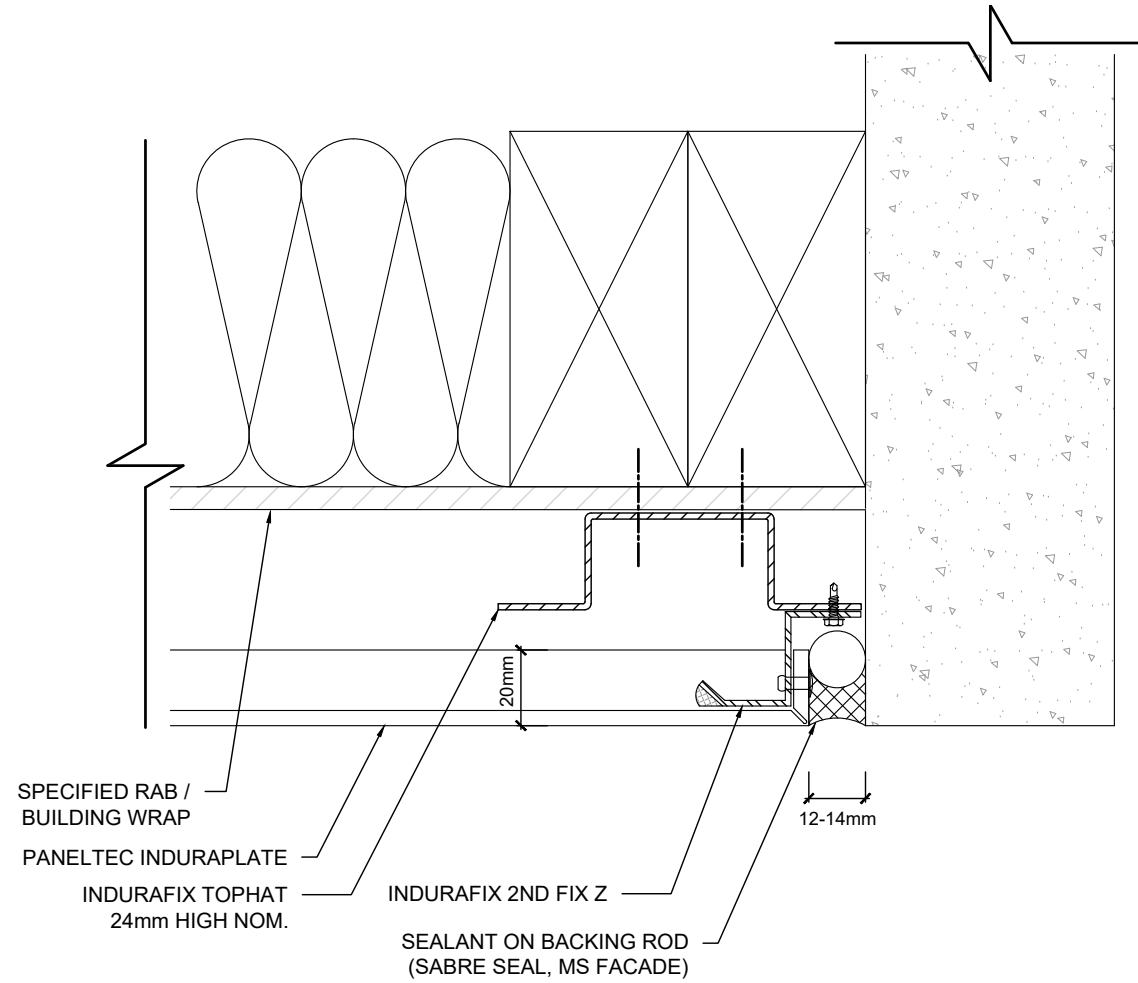


10. MASONRY WALL JUNCTION

SCALE 1:2 @ A4

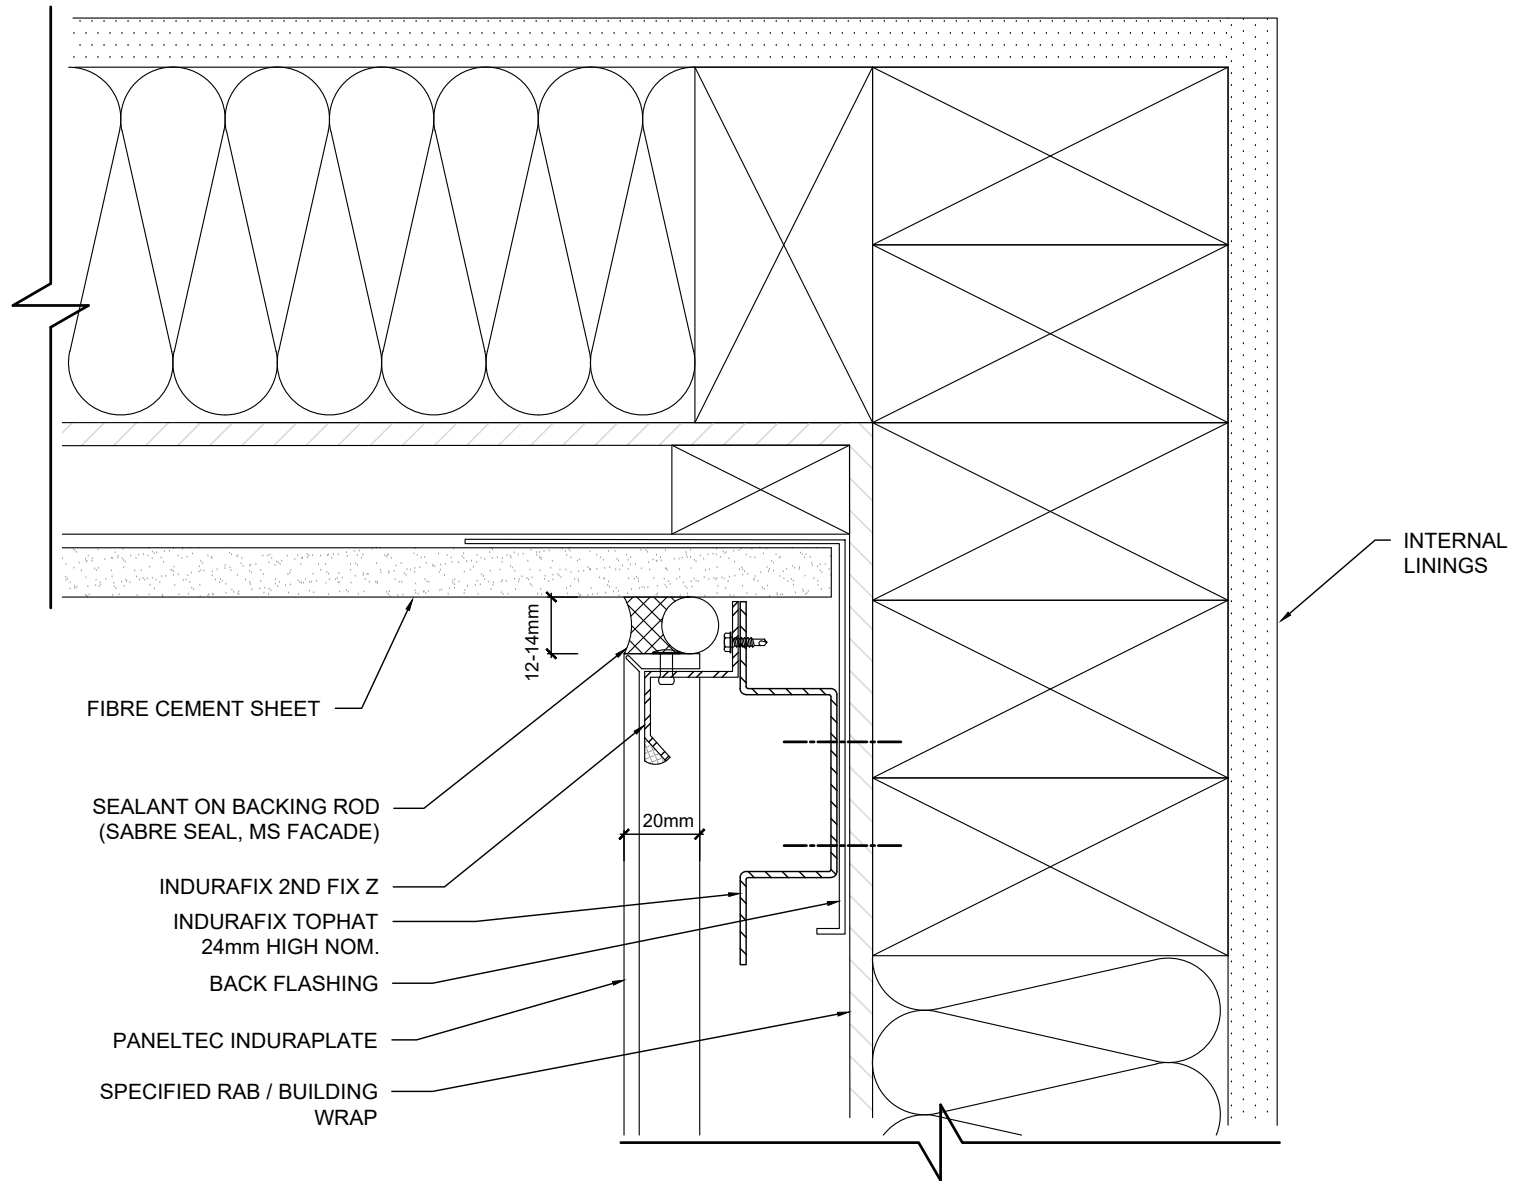


11. FIBRE CEMENT JUNCTION

SCALE 1:2 @ A4

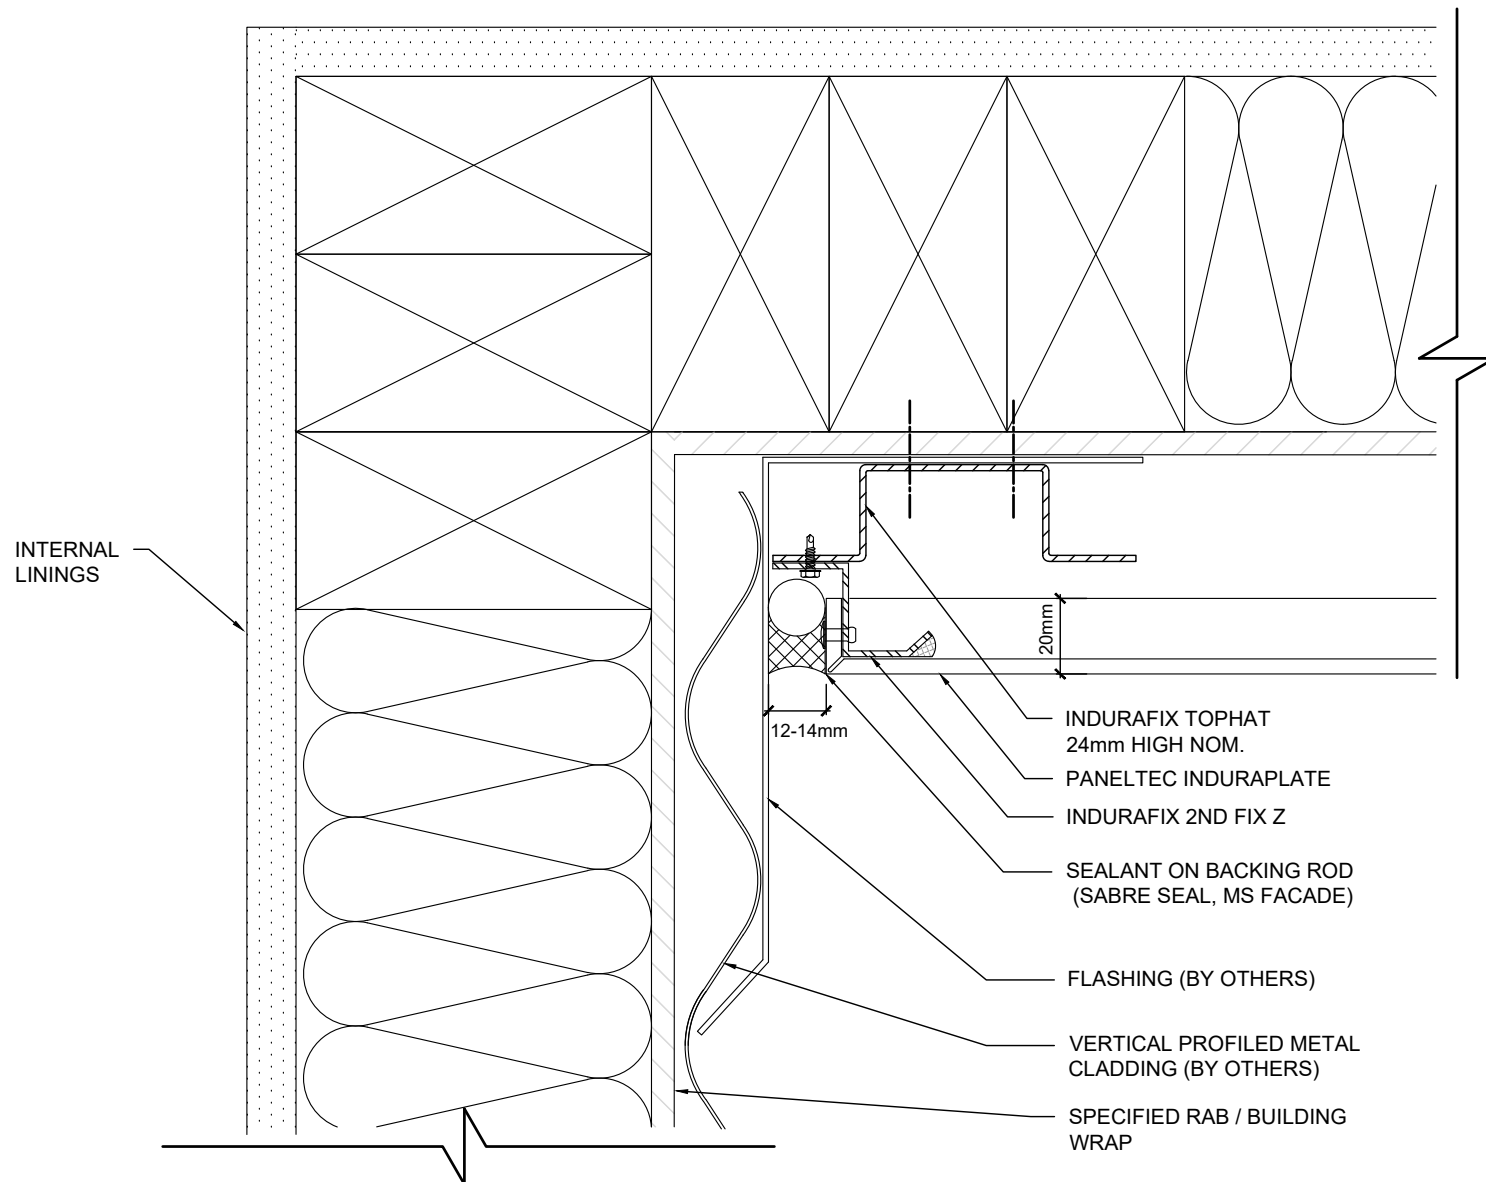


12. INTERNAL CORNER - VERTICAL PROFILED METAL JUNCTION

SCALE 1:2 @ A4

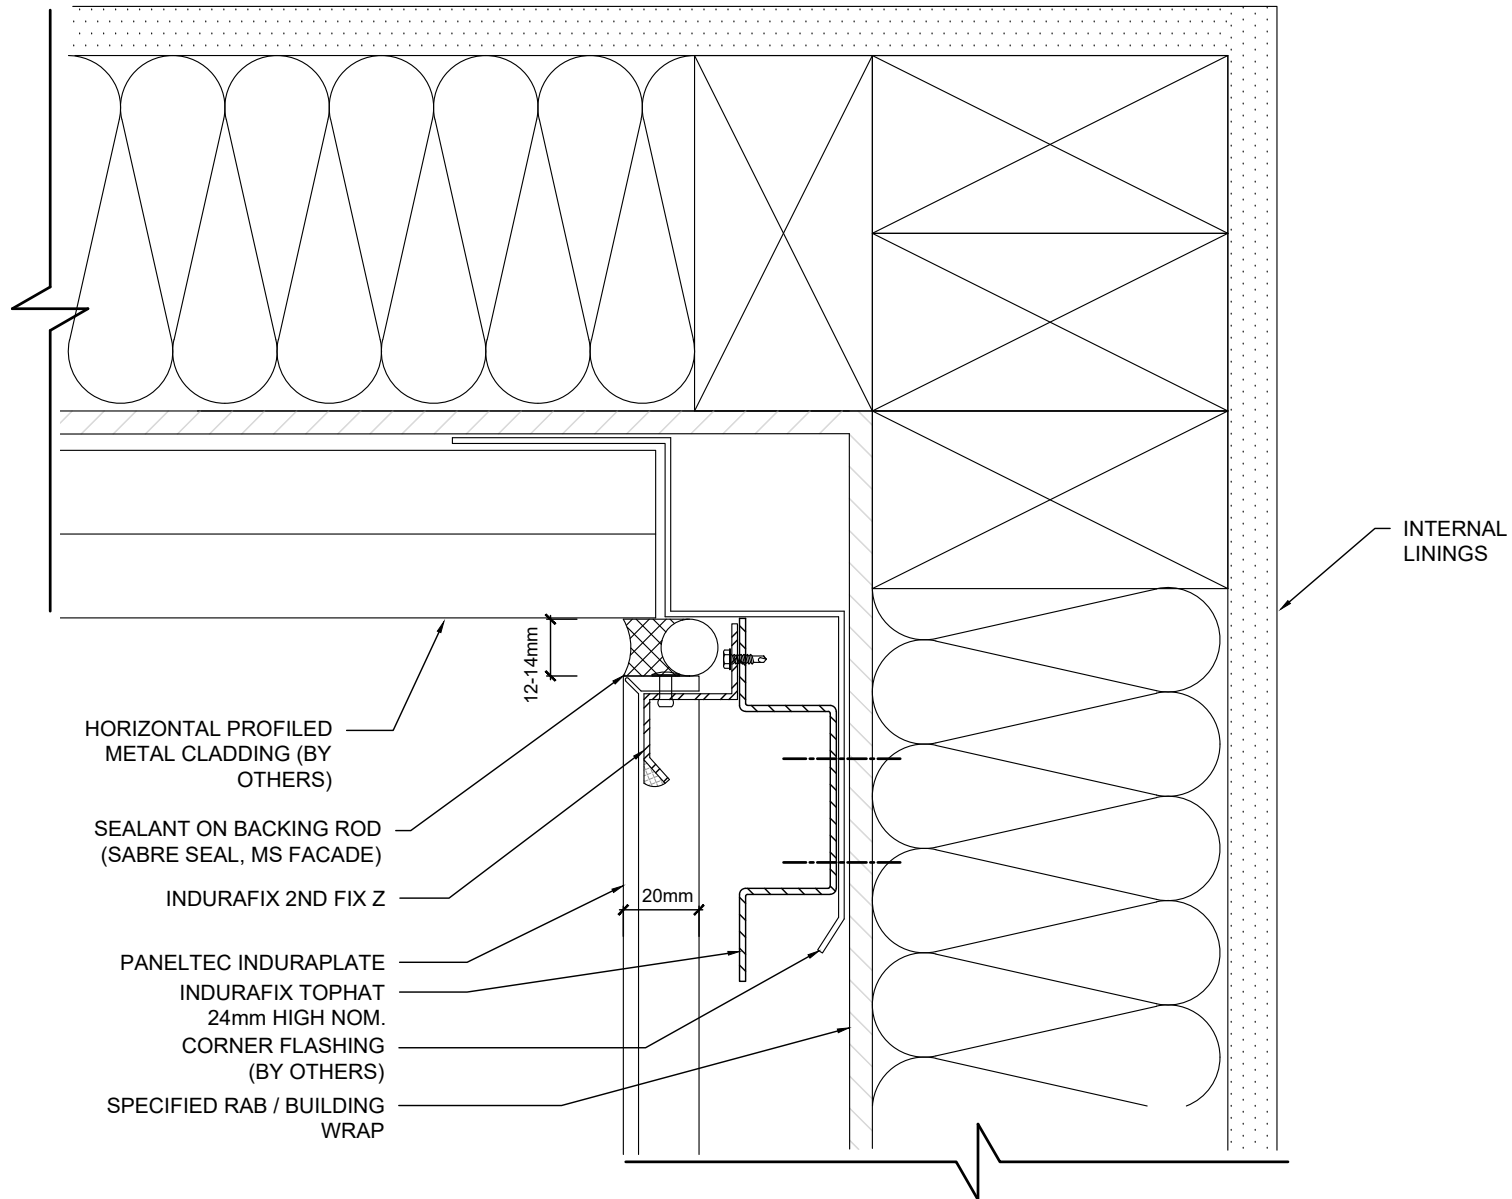


13. INTERNAL CORNER - HORIZONTAL PROFILED METAL JUNCTION

SCALE 1:2 @ A4

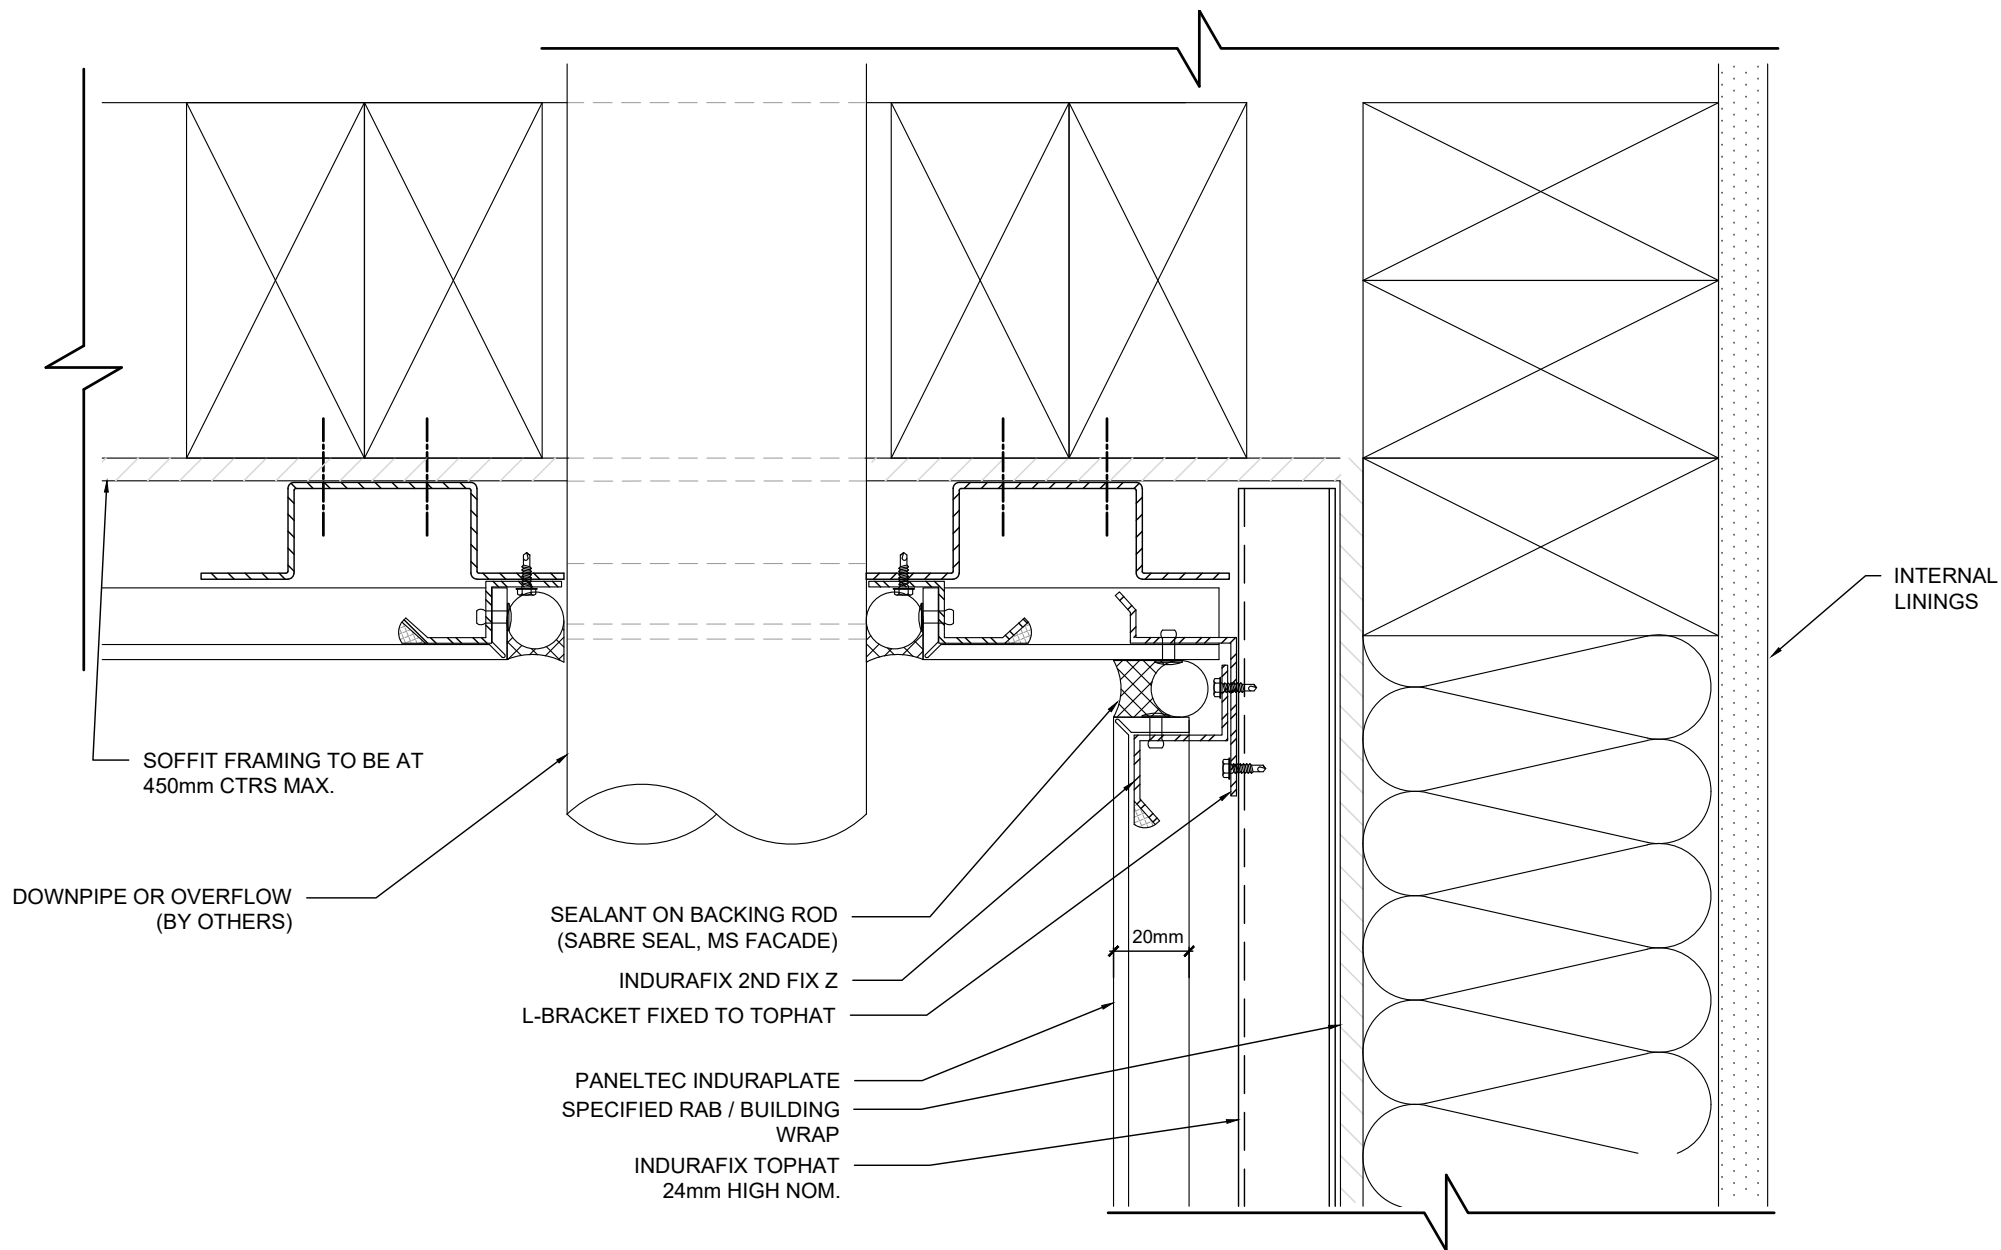


14a. WALL / SOFFIT JUNCTION & DOWNPIPE PENETRATION (OPTION 1)

SCALE 1:2 @ A4

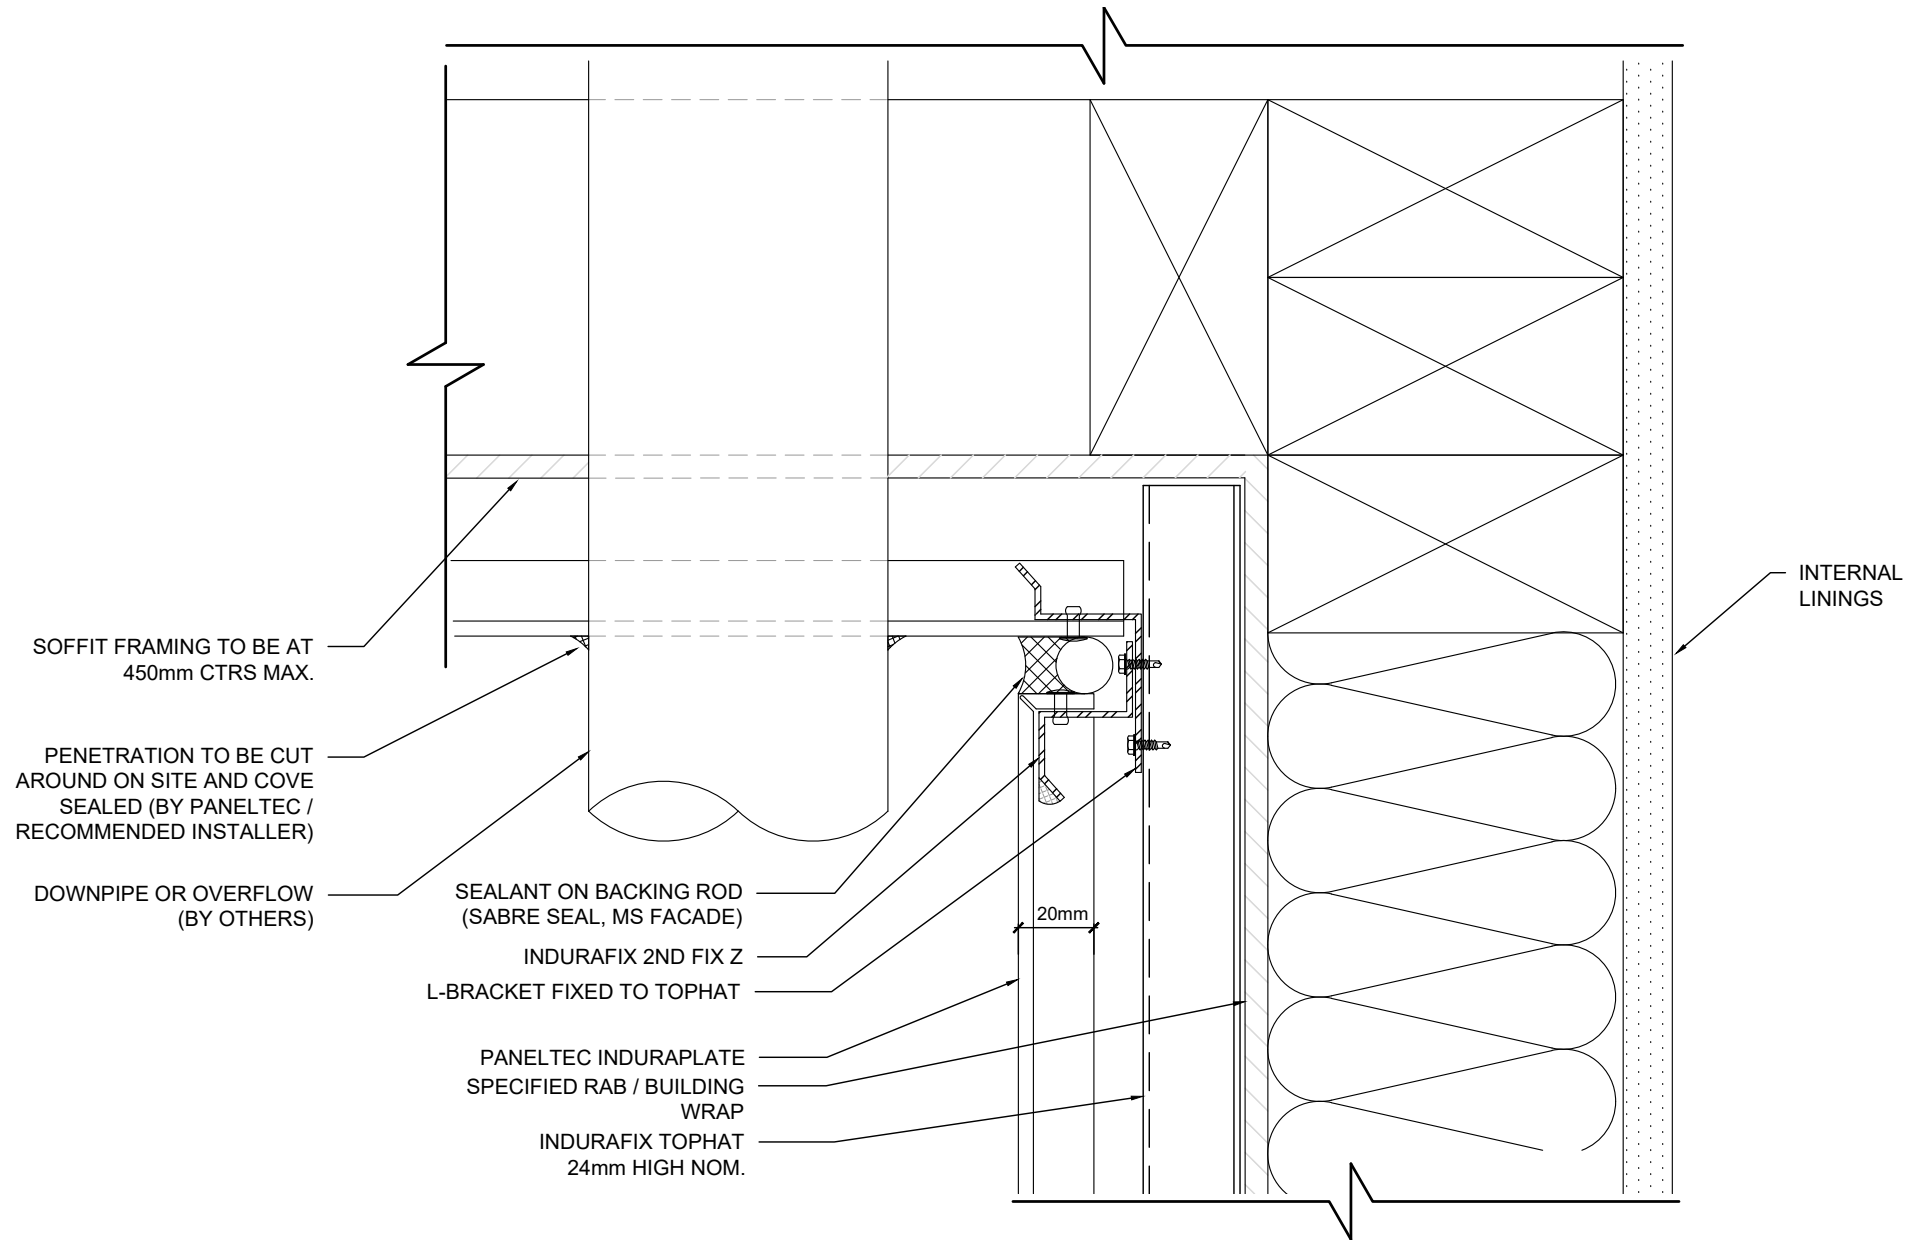


14b. WALL / SOFFIT JUNCTION & DOWNPIPE PENETRATION (OPTION 2)

SCALE 1:2 @ A4

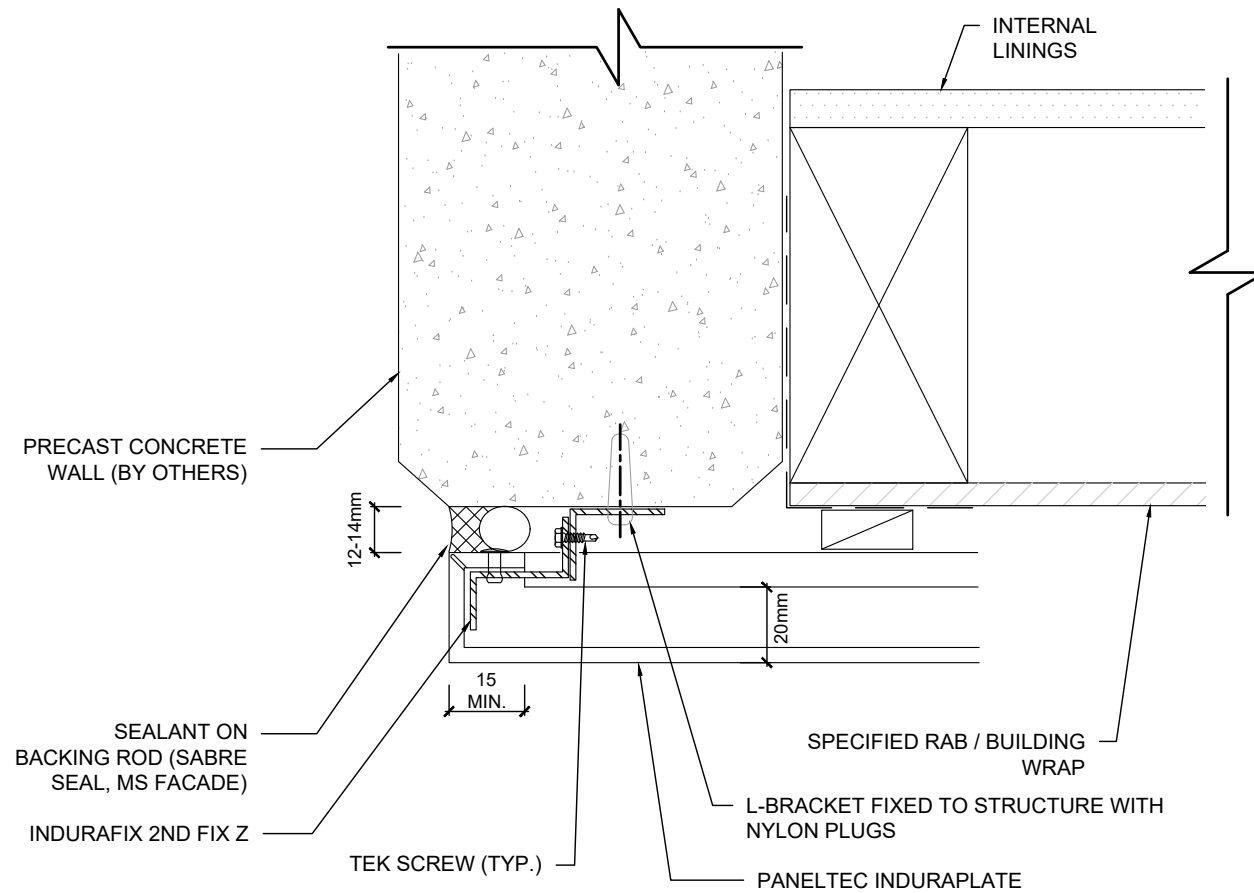


15. DETAIL AT PRECAST CONCRETE WALL

SCALE 1:2 @ A4

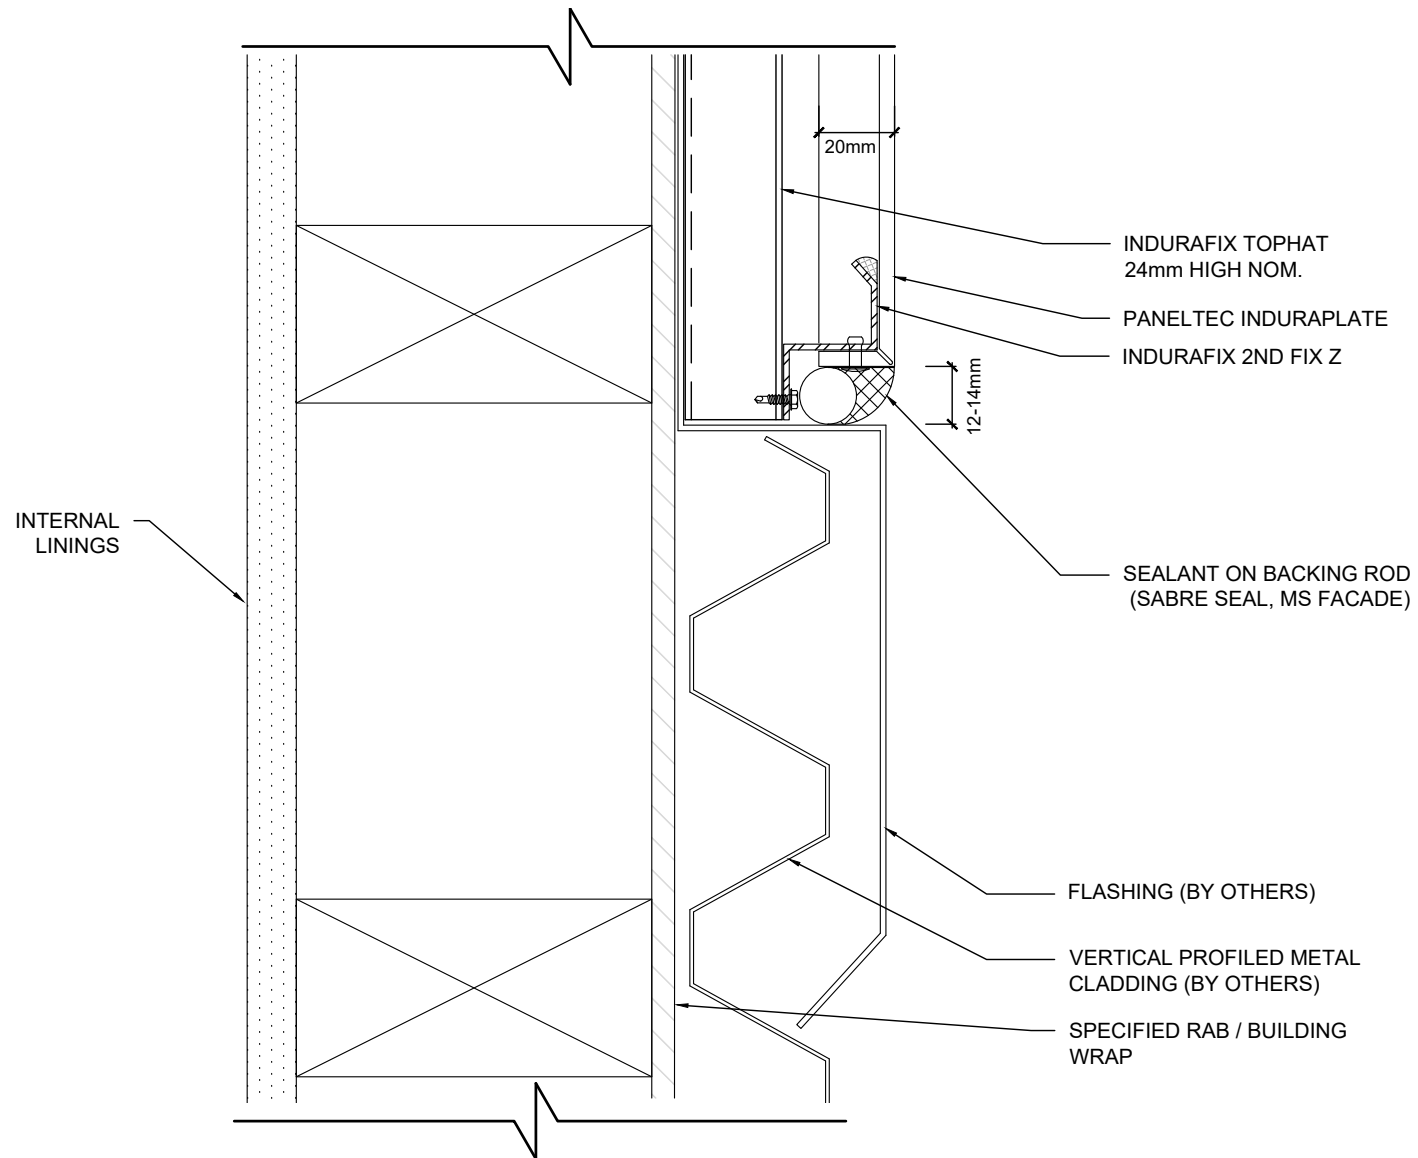


16. VERTICAL PROFILED METAL JUNCTION

SCALE 1:2 @ A4

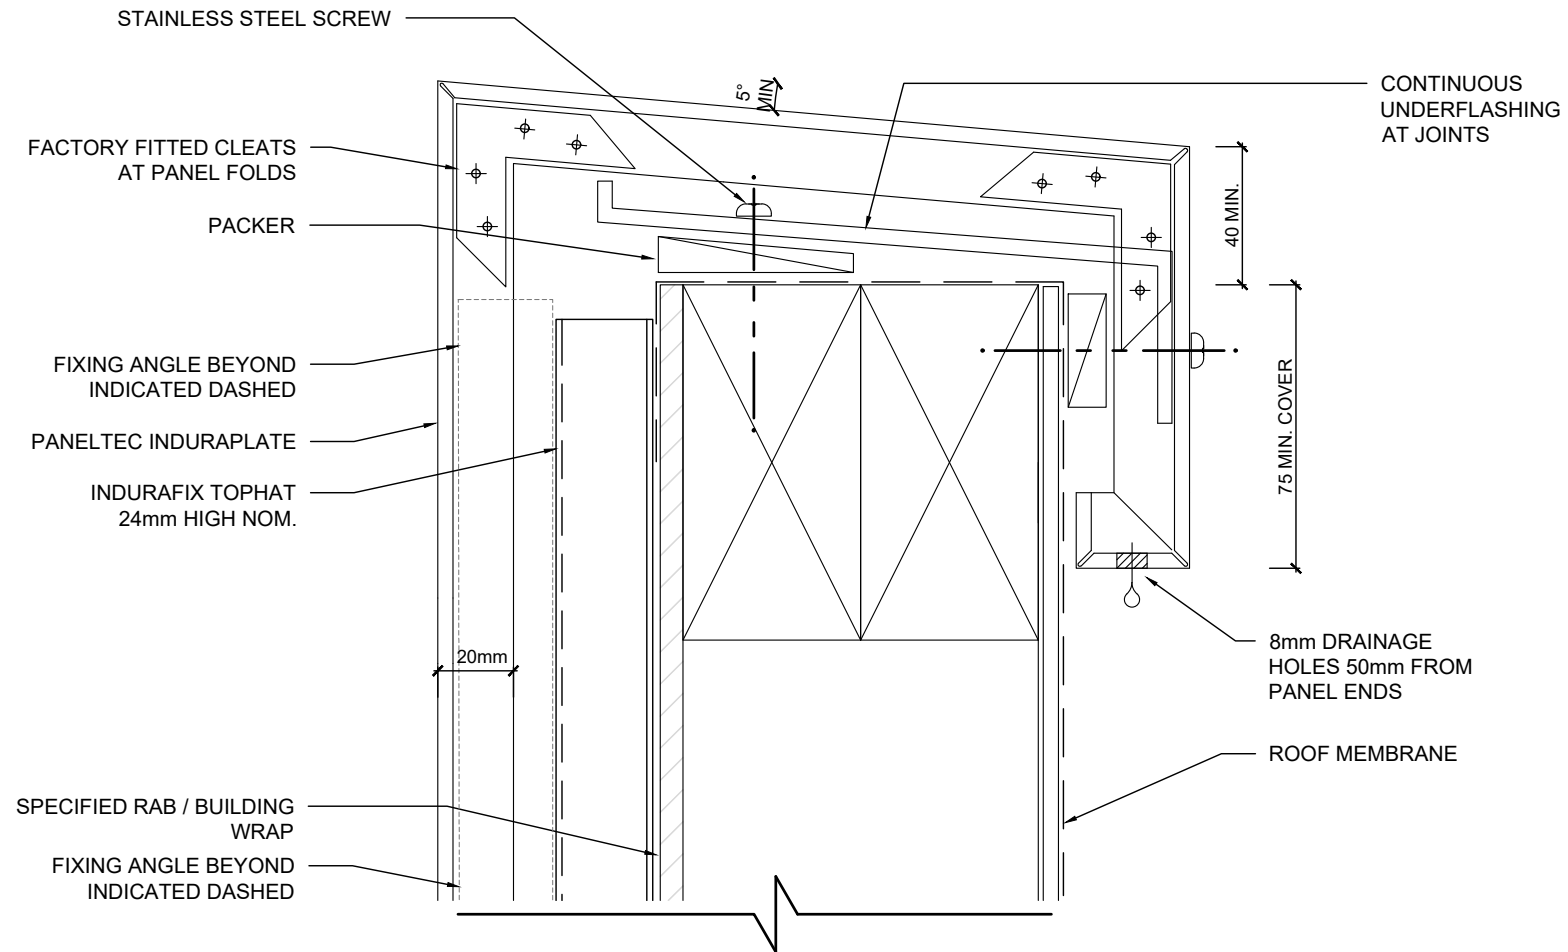


17. PARAPET

SCALE 1:2 @ A4

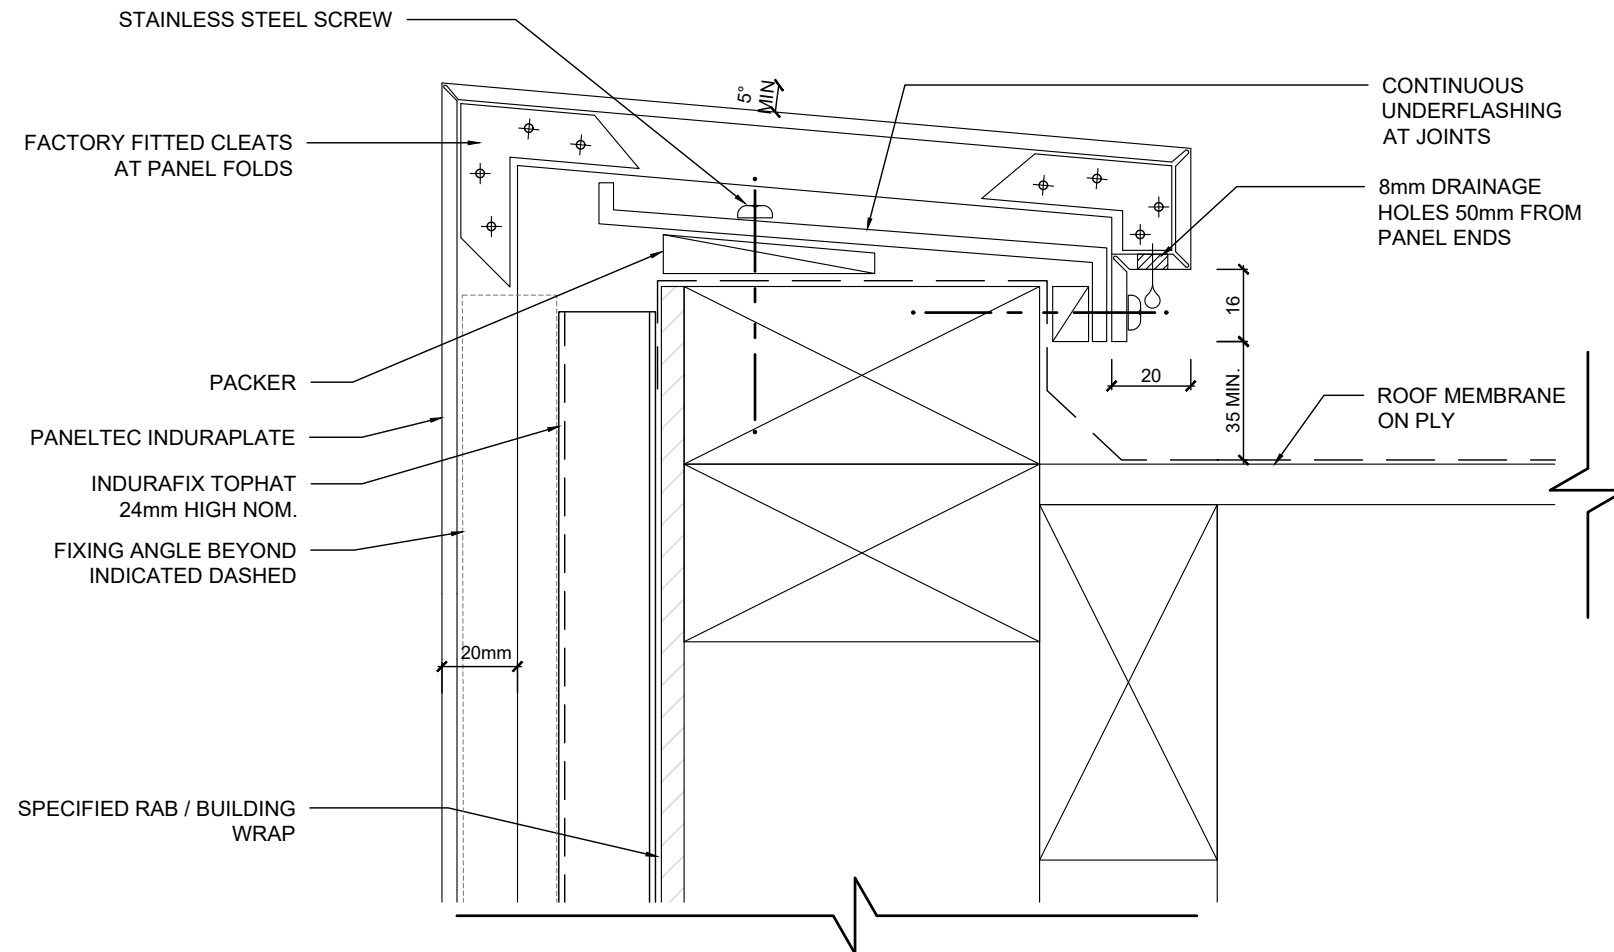


18. PARAPET WITH MINIMAL UPSTAND

SCALE 1:2 @ A4

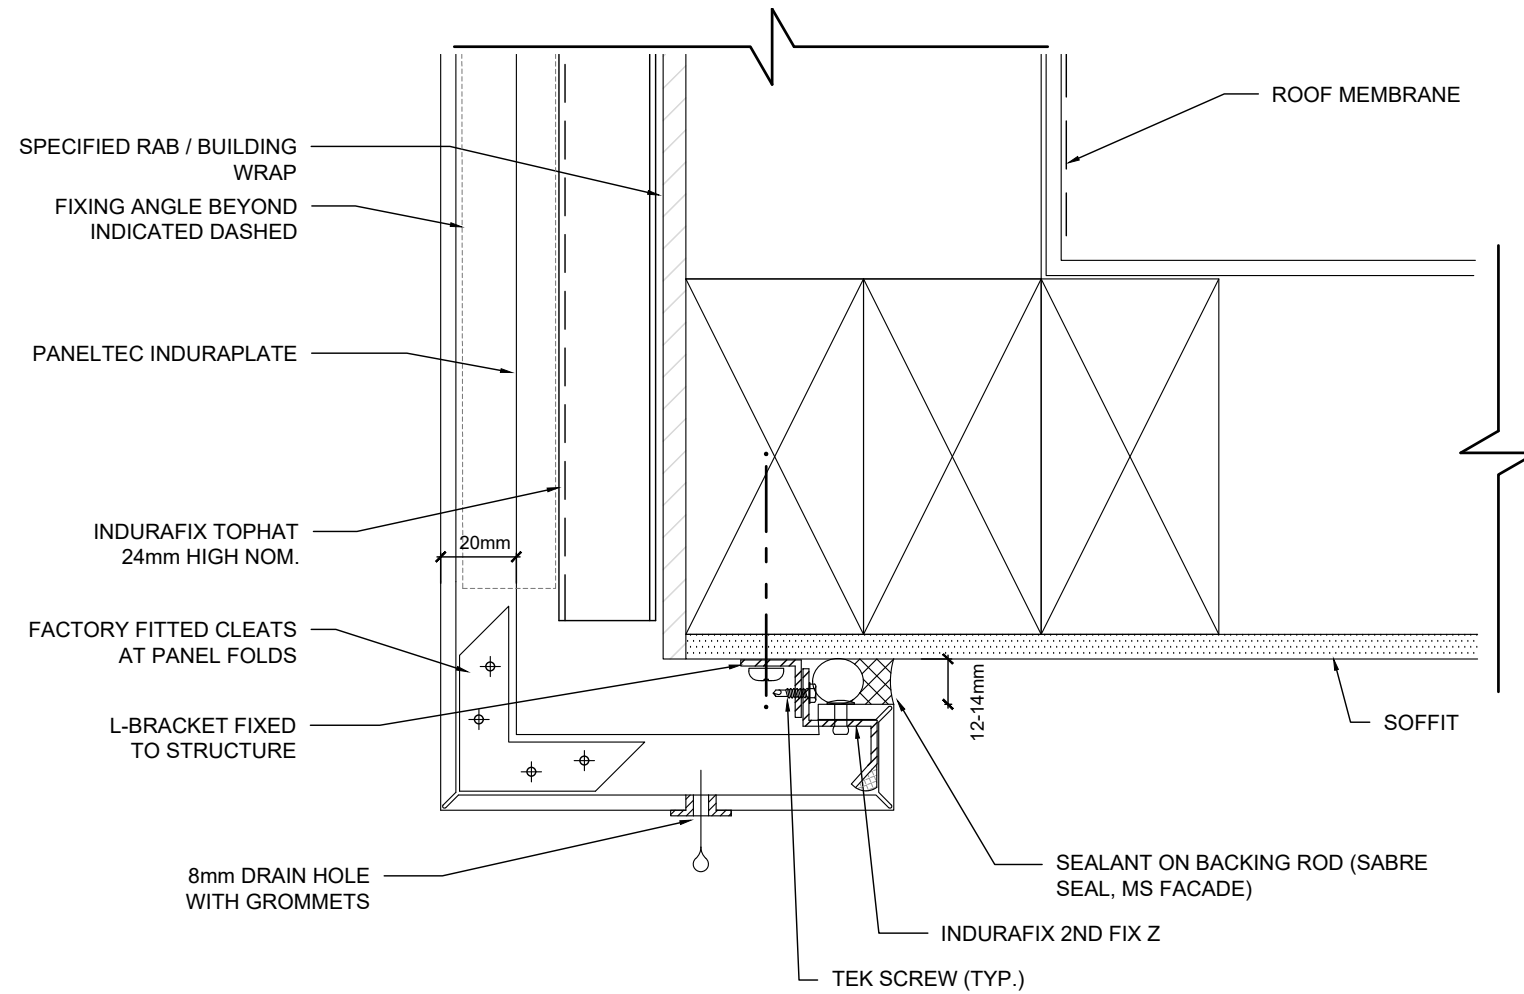


19. FASCIA TO SOFFIT

SCALE 1:2 @ A4

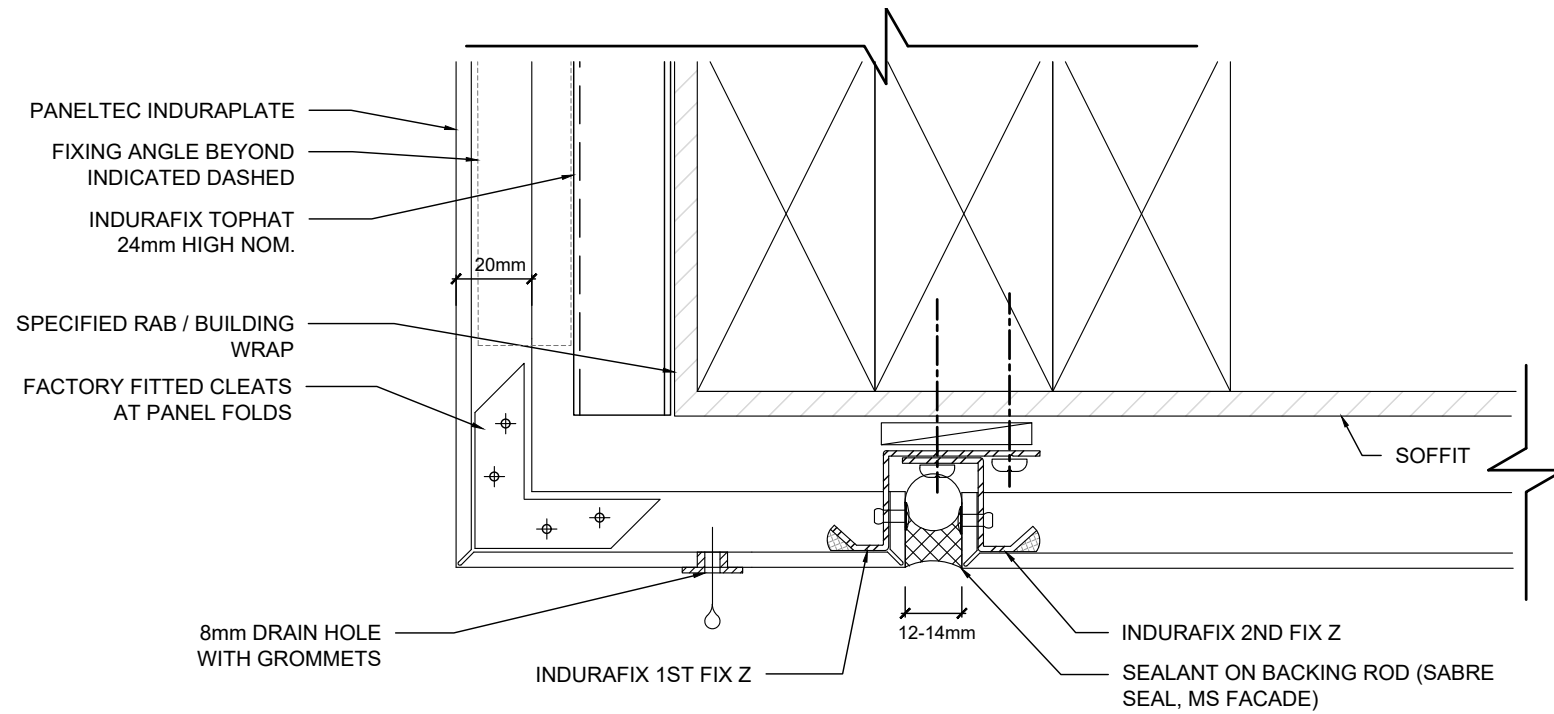


20. ACM FASCIA TO SOFFIT

SCALE 1:2 @ A4

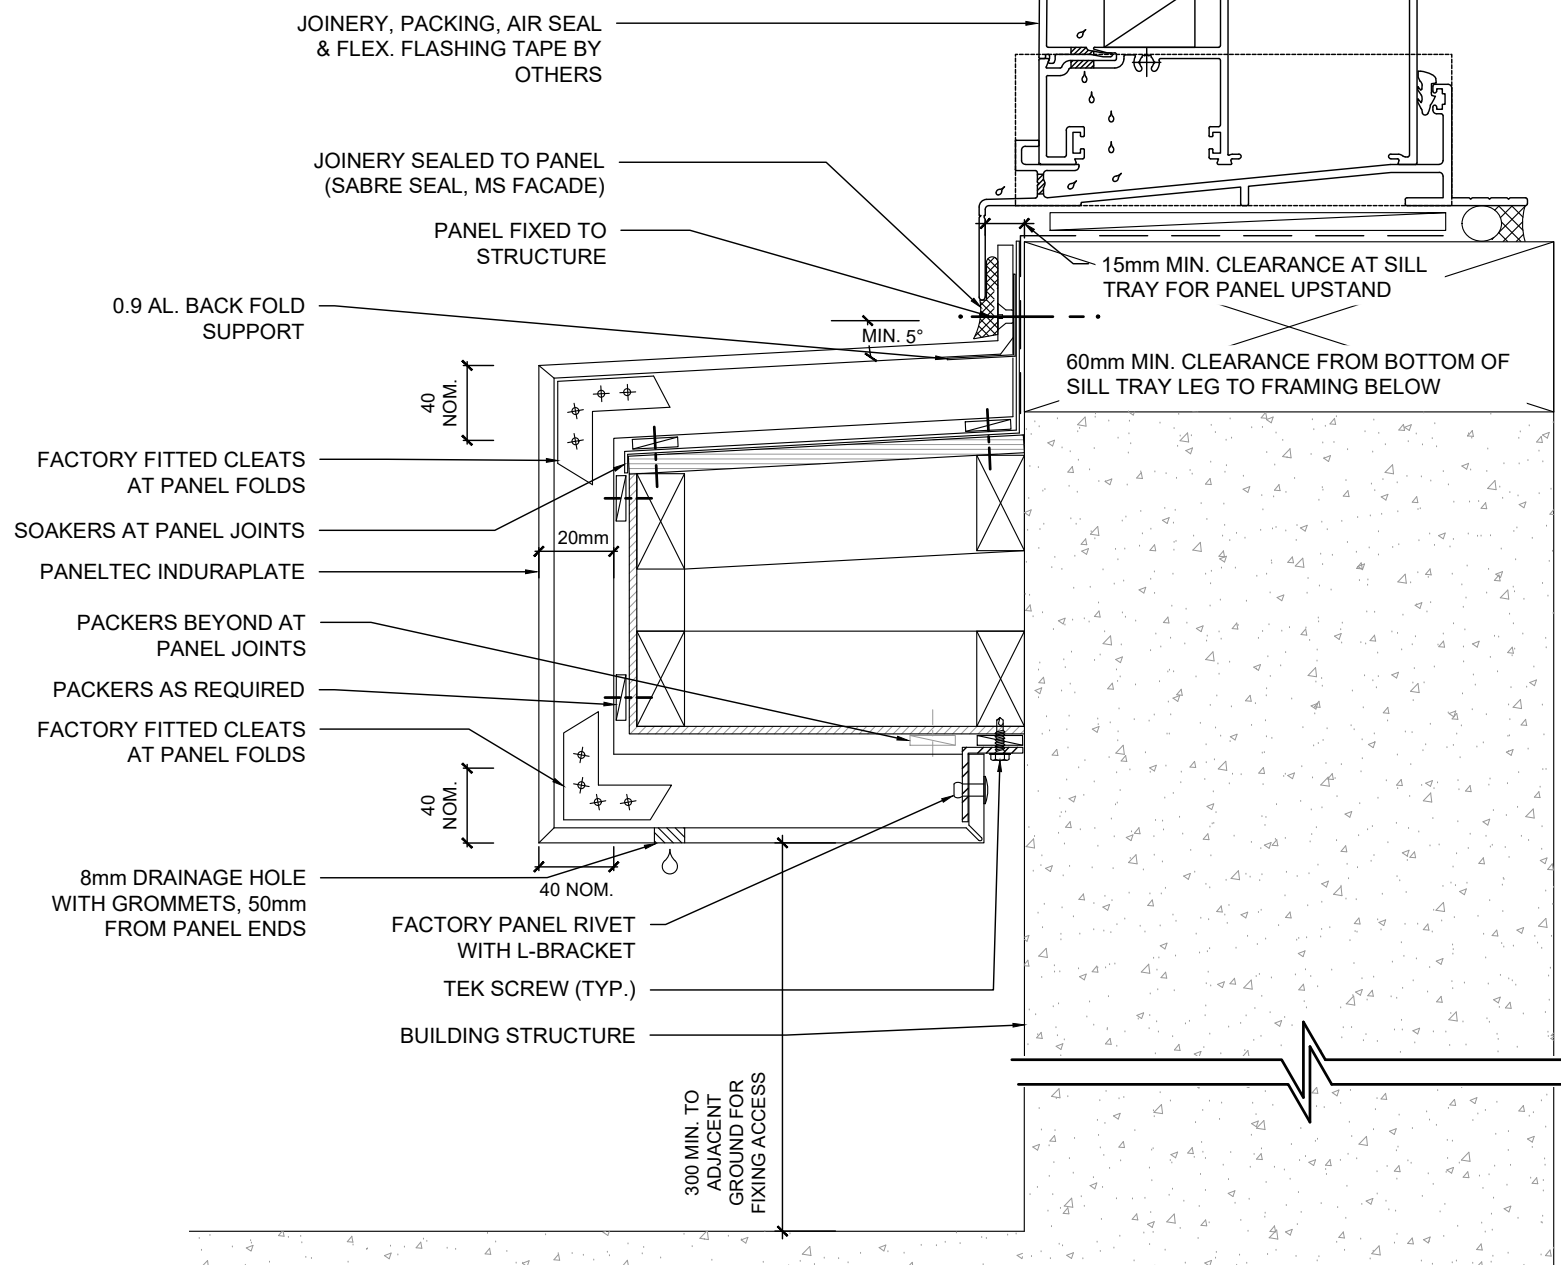


21. TYPICAL EYEBROW SILL

SCALE 1:2 @ A4

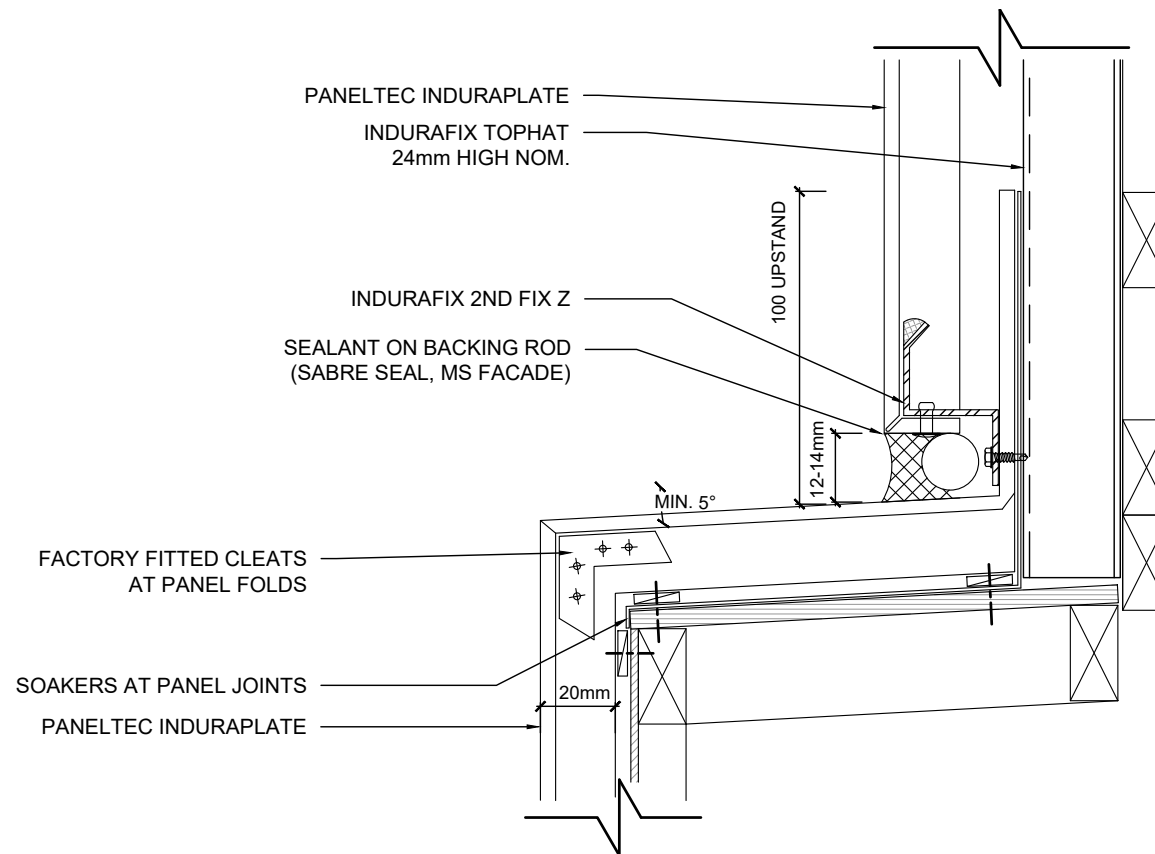


22. TYPICAL UPSTAND

SCALE 1:2 @ A4

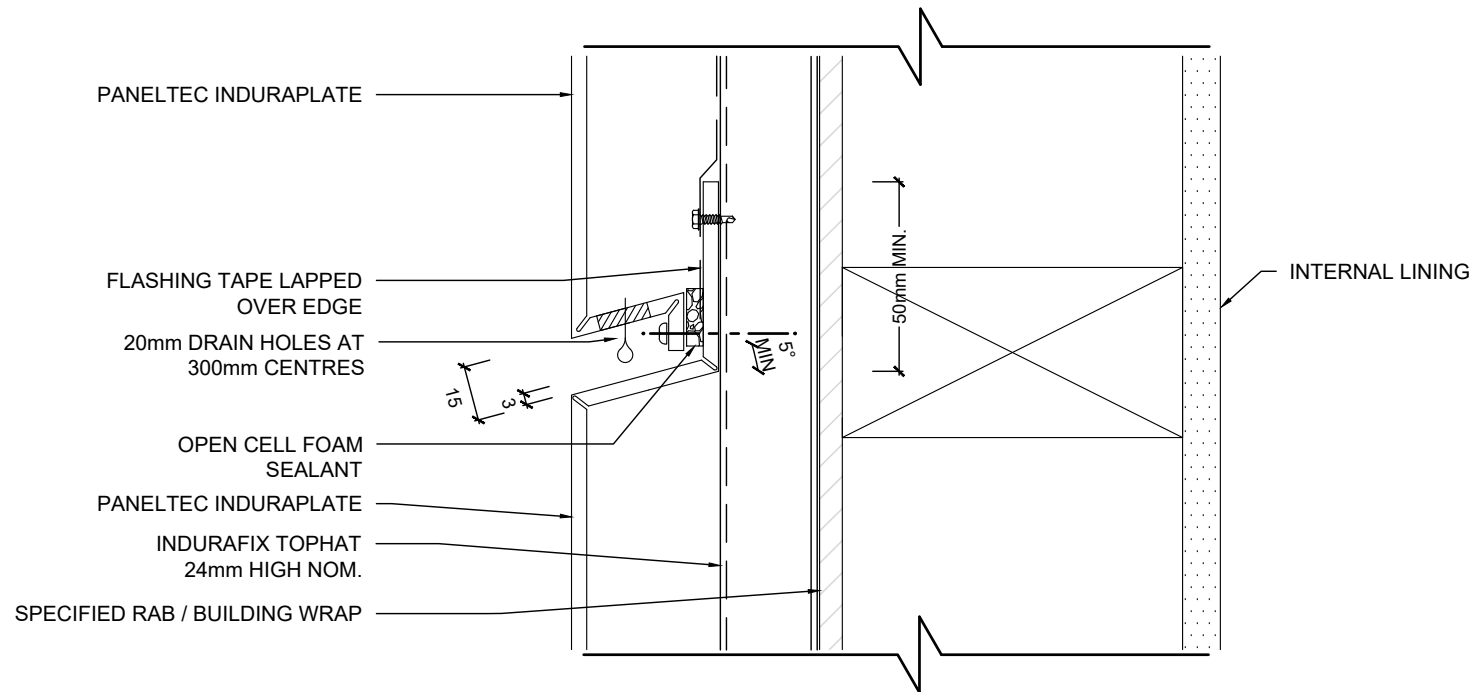


23. HORIZONTAL OPEN JOINT / INTERSTORY JOINT / HORIZONTAL EXPANSION JOINT

SCALE 1:2 @ A4

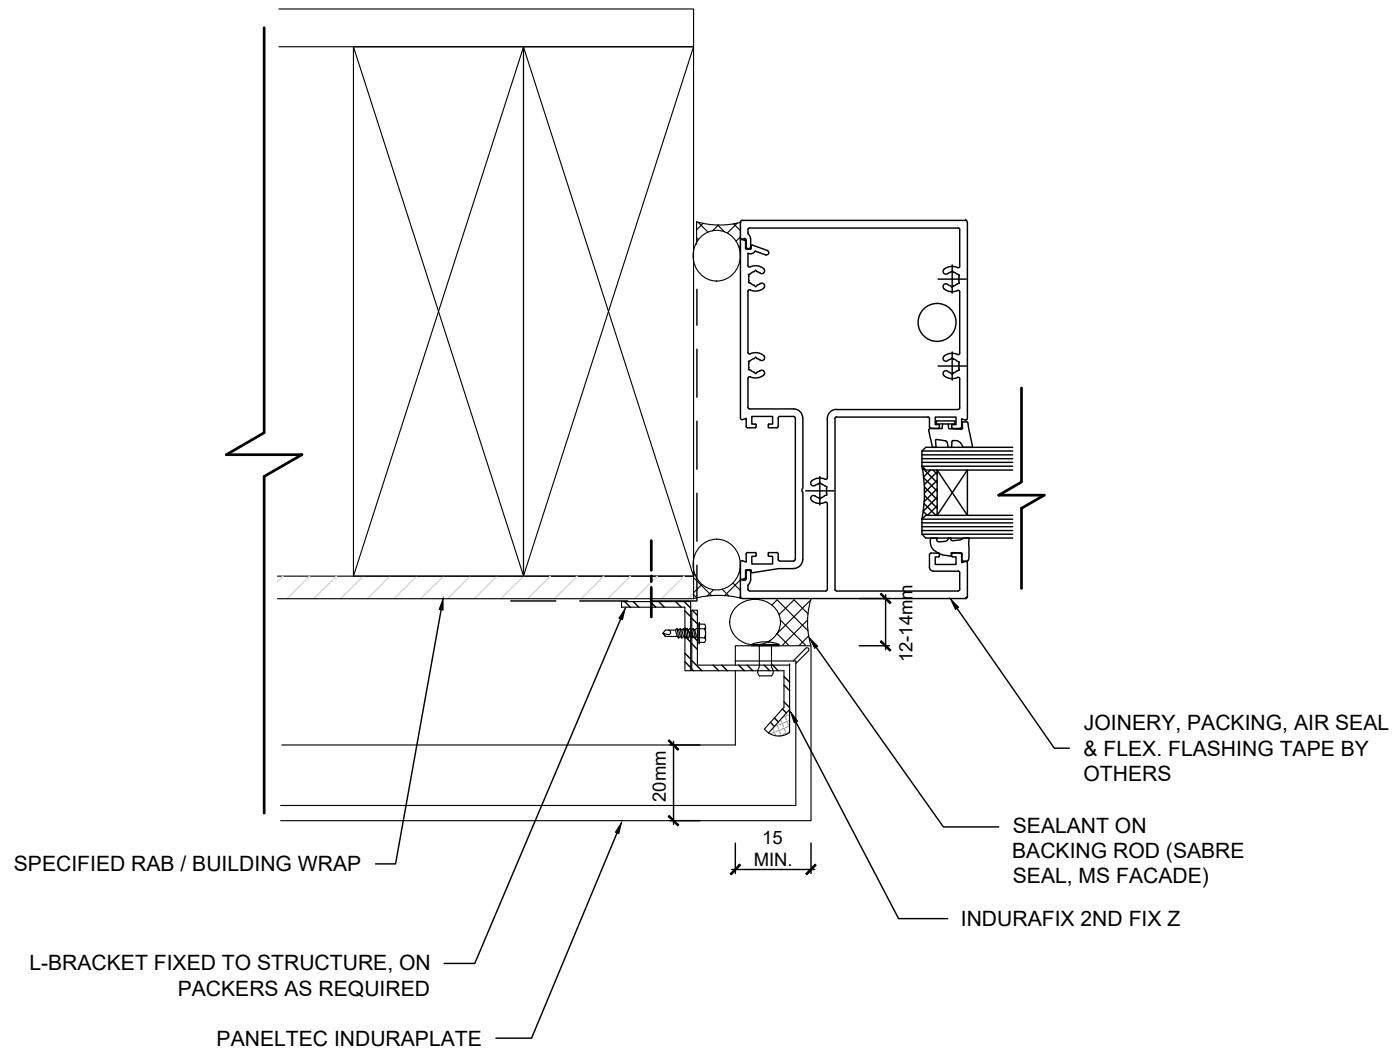


24. WINDOW JAMB

SCALE 1:2 @ A4

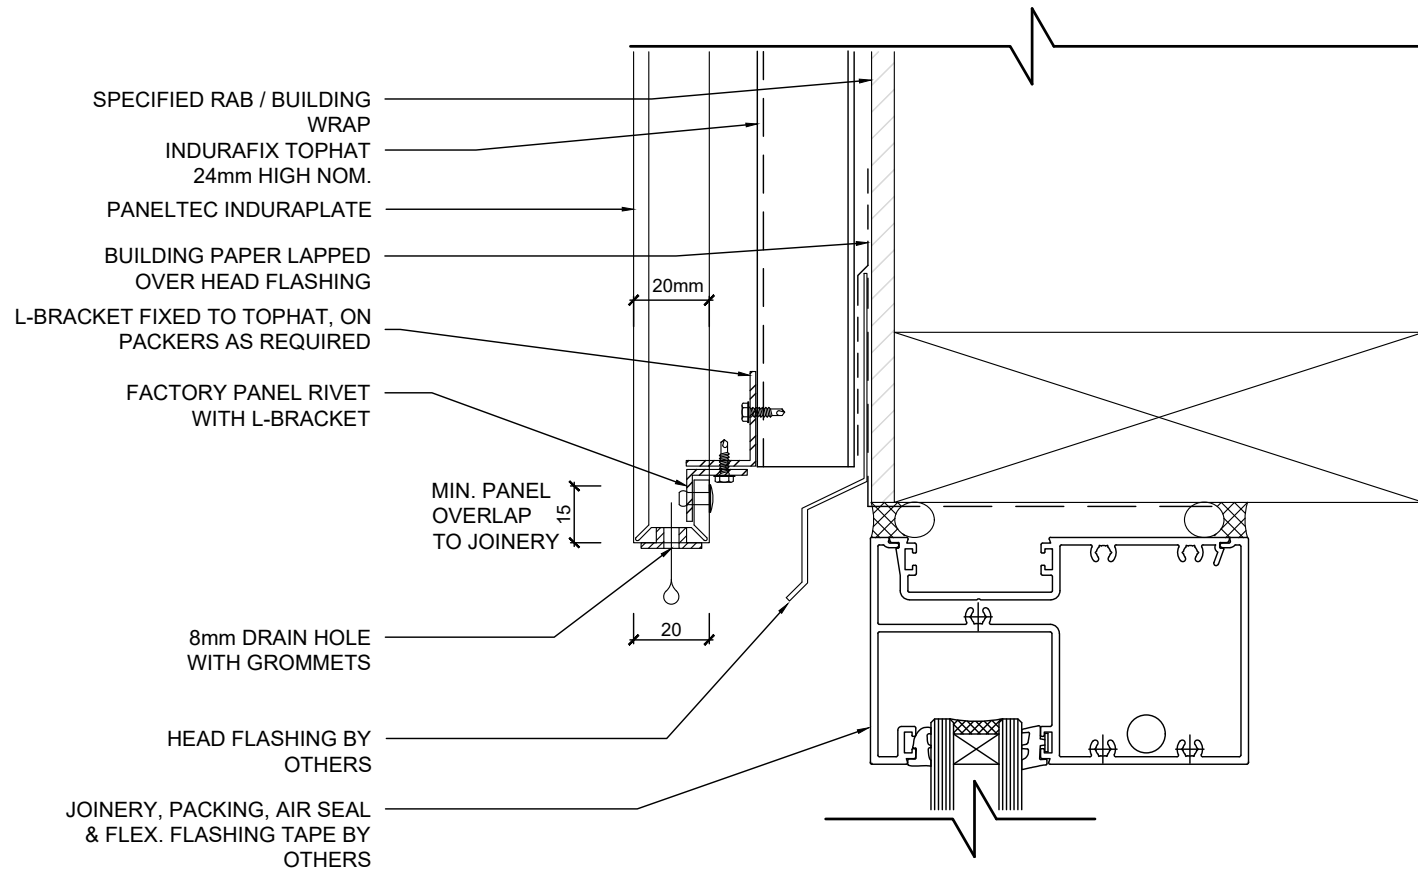


25. WINDOW HEAD

SCALE 1:2 @ A4

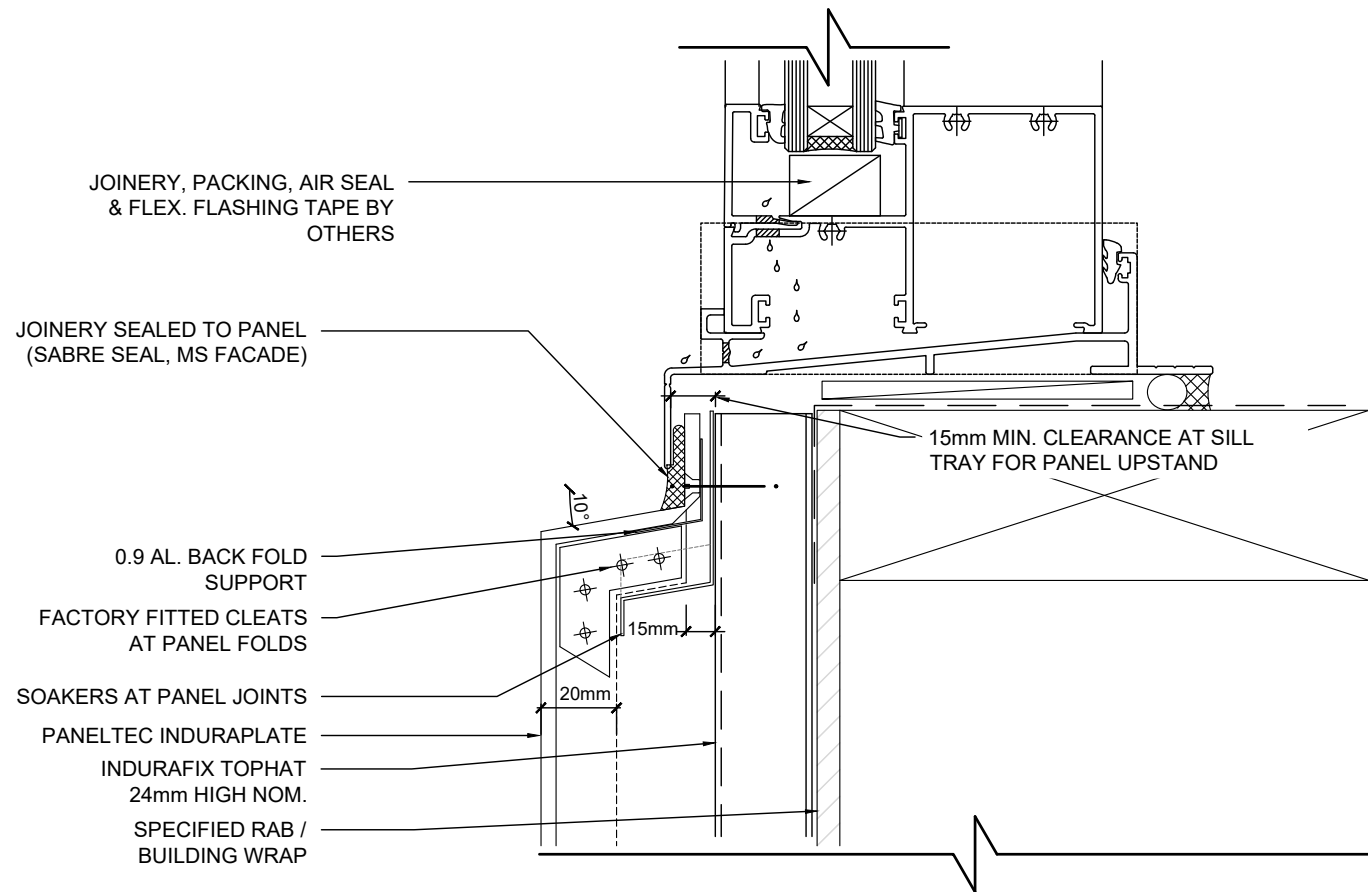


26. WINDOW SILL

SCALE 1:2 @ A4

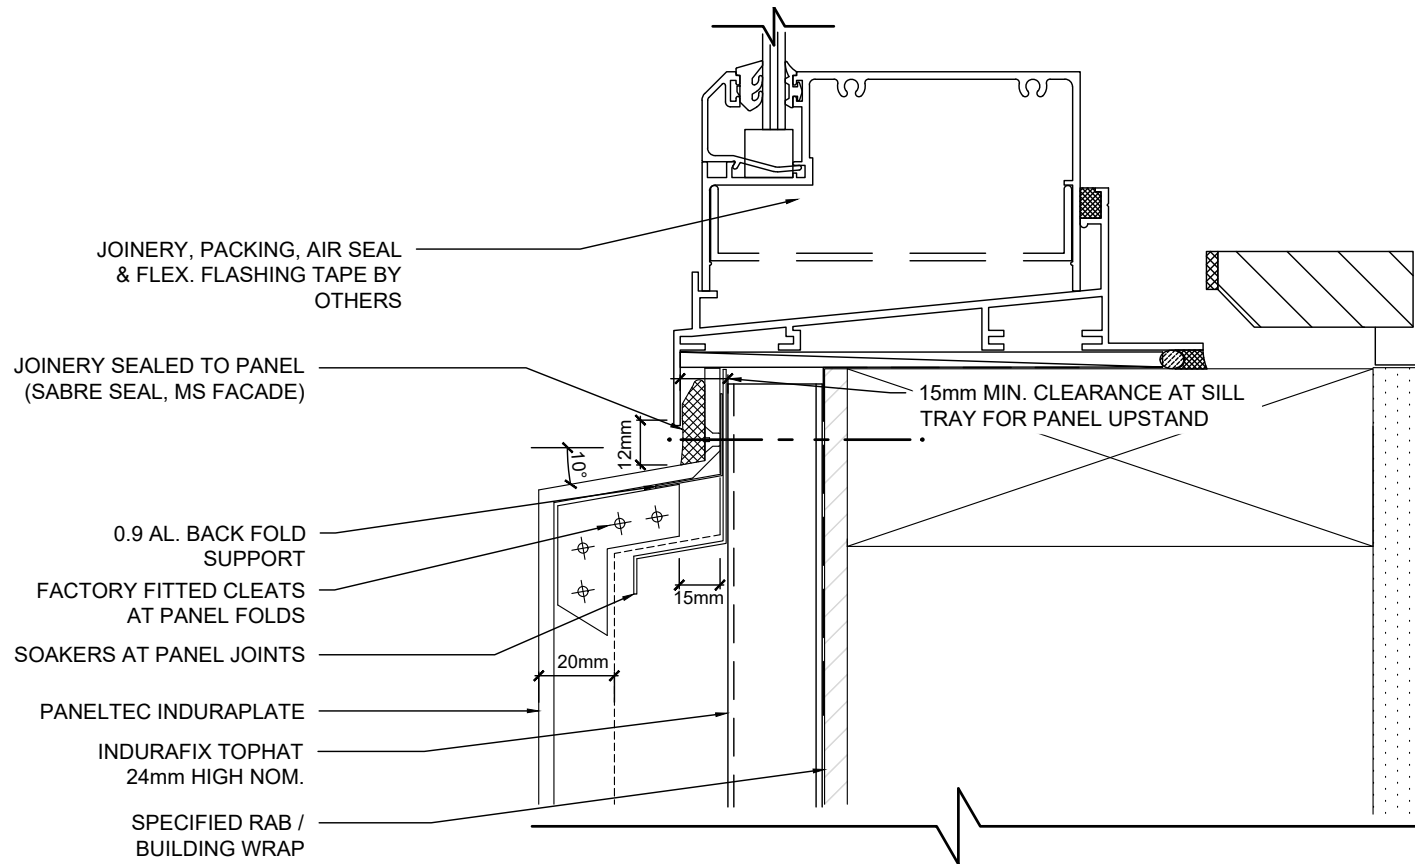



27. COMMERCIAL SILL DETAIL

SCALE 1:2 @ A4

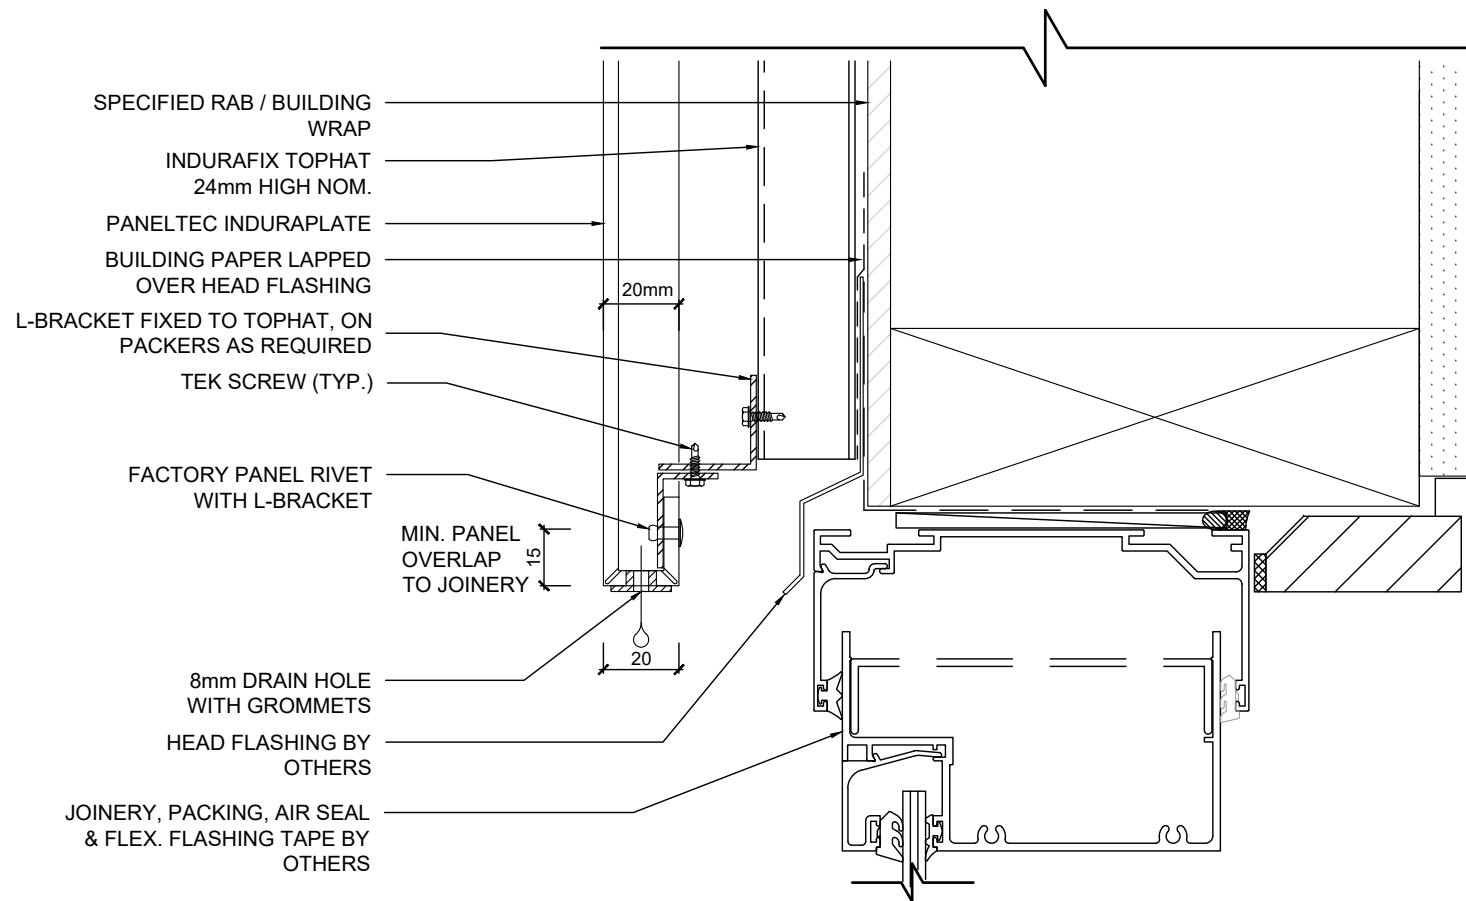


28. COMMERCIAL HEAD DETAIL

SCALE 1:2 @ A4

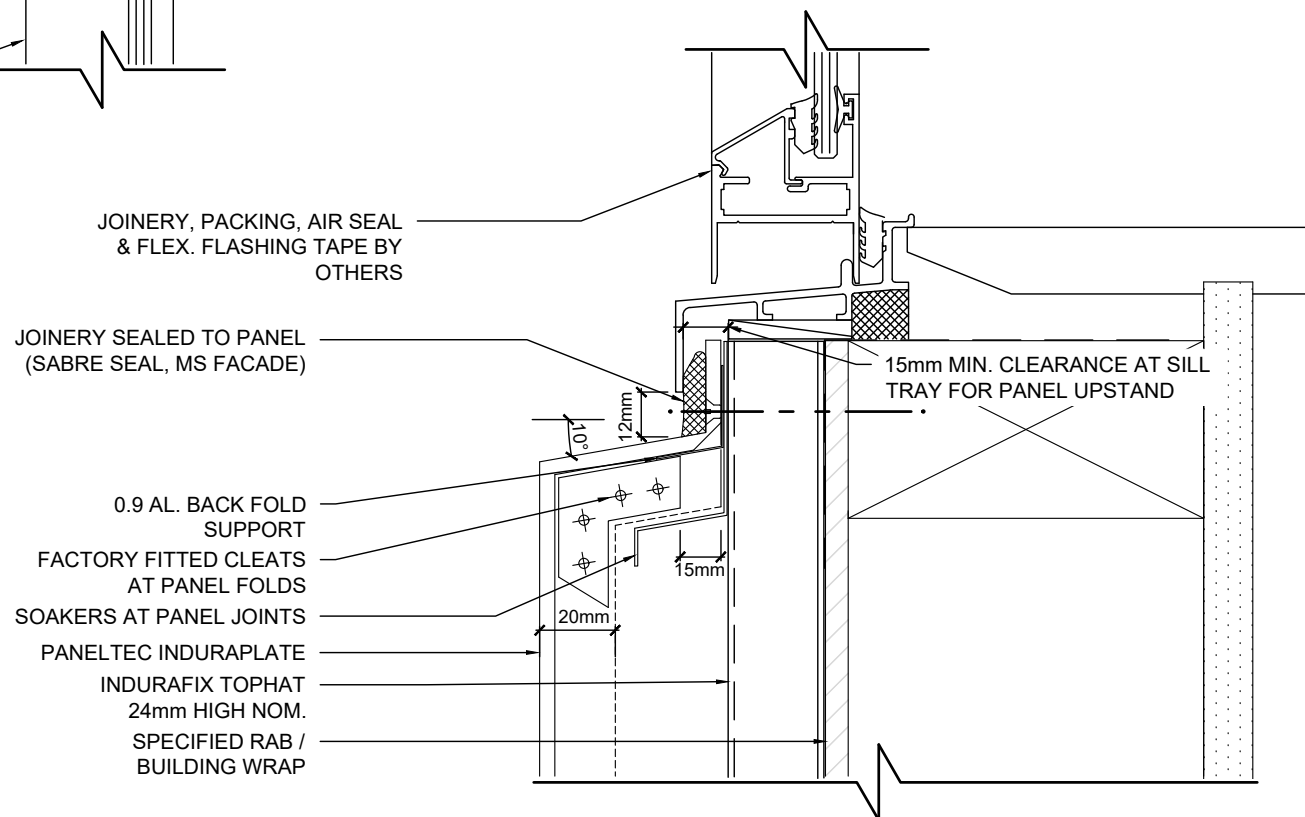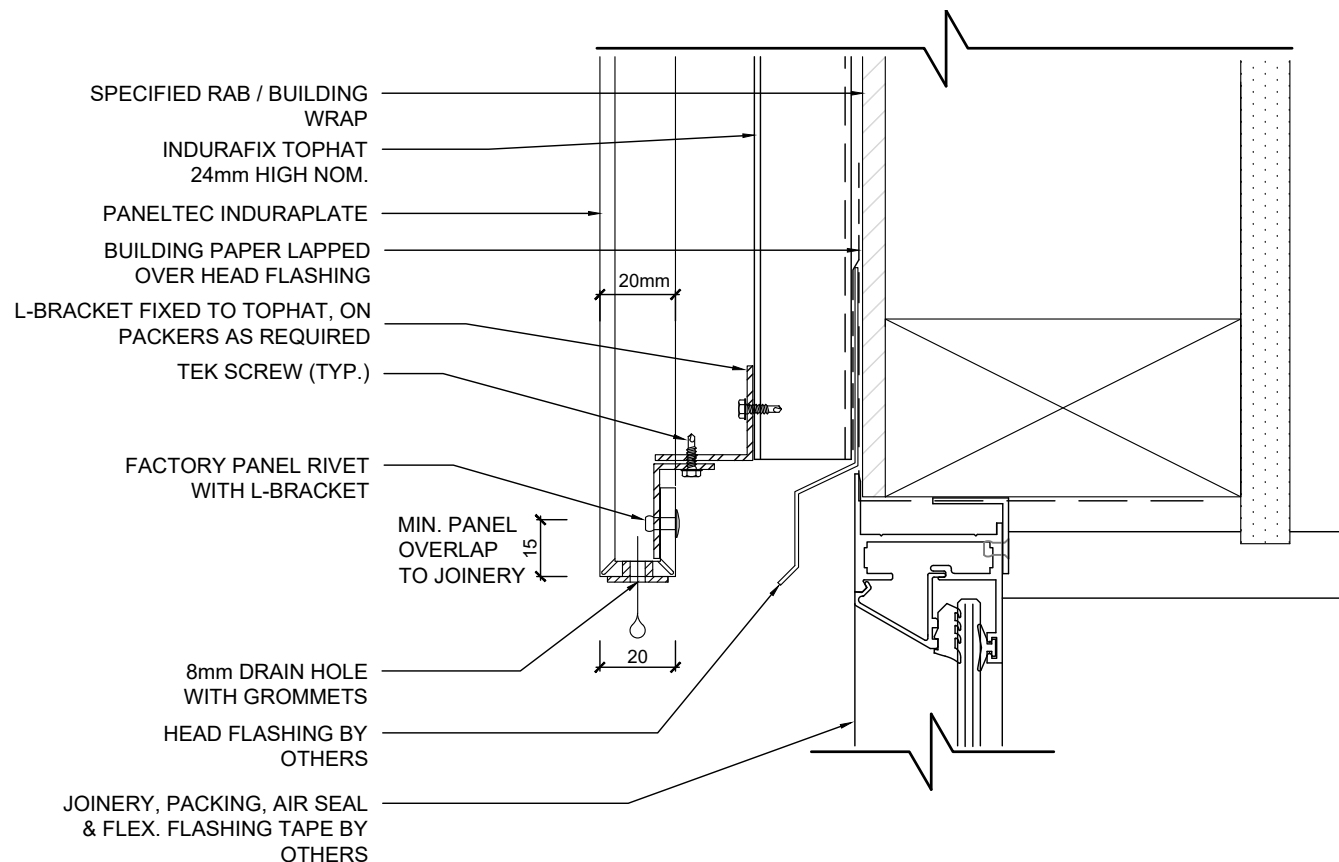


29. HEAD & SILL - LIGHT COMMERCIAL


SCALE 1:2 @ A4

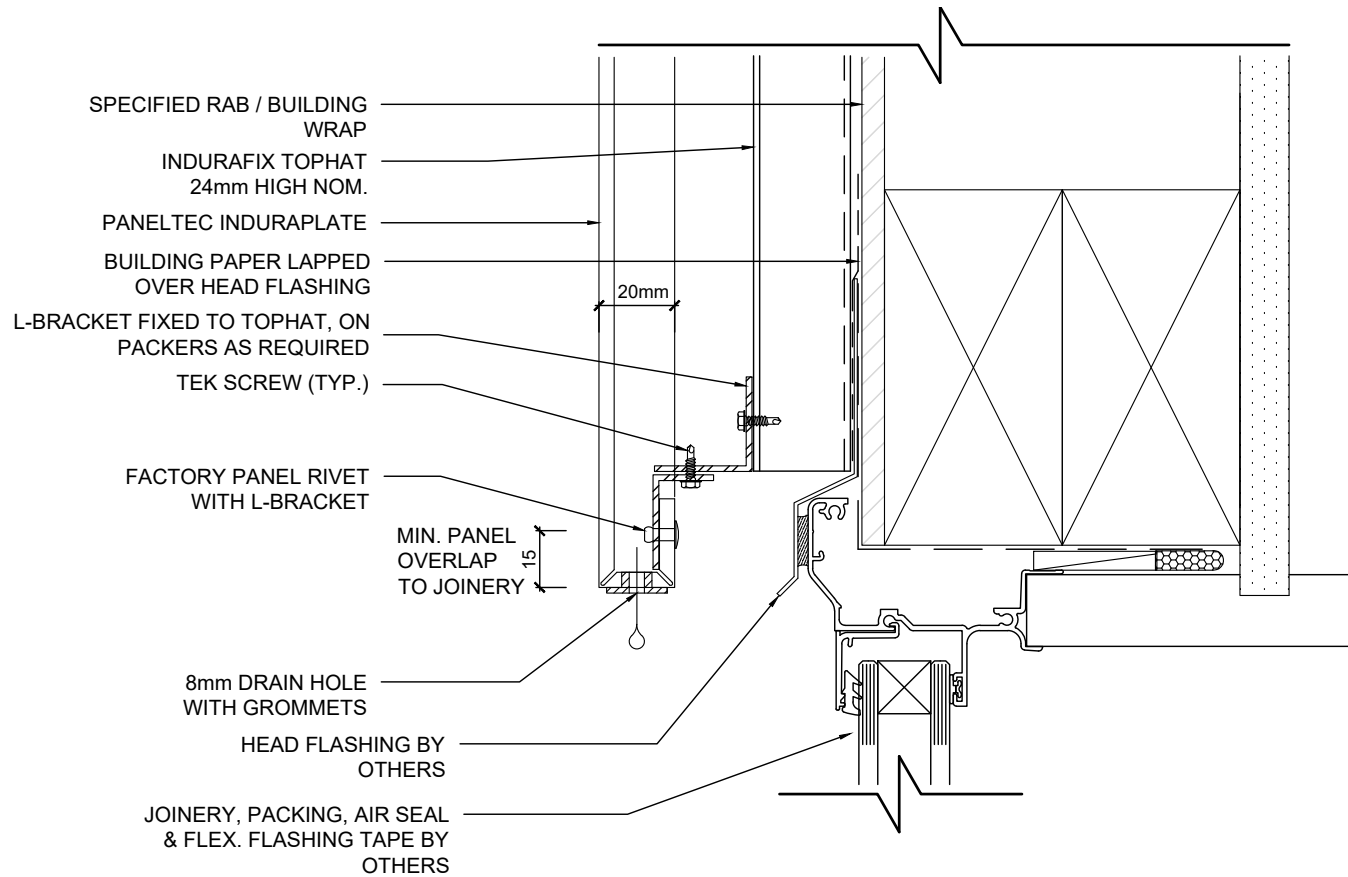

30. HEAD & SILL - RESIDENTIAL


SCALE 1:2 @ A4

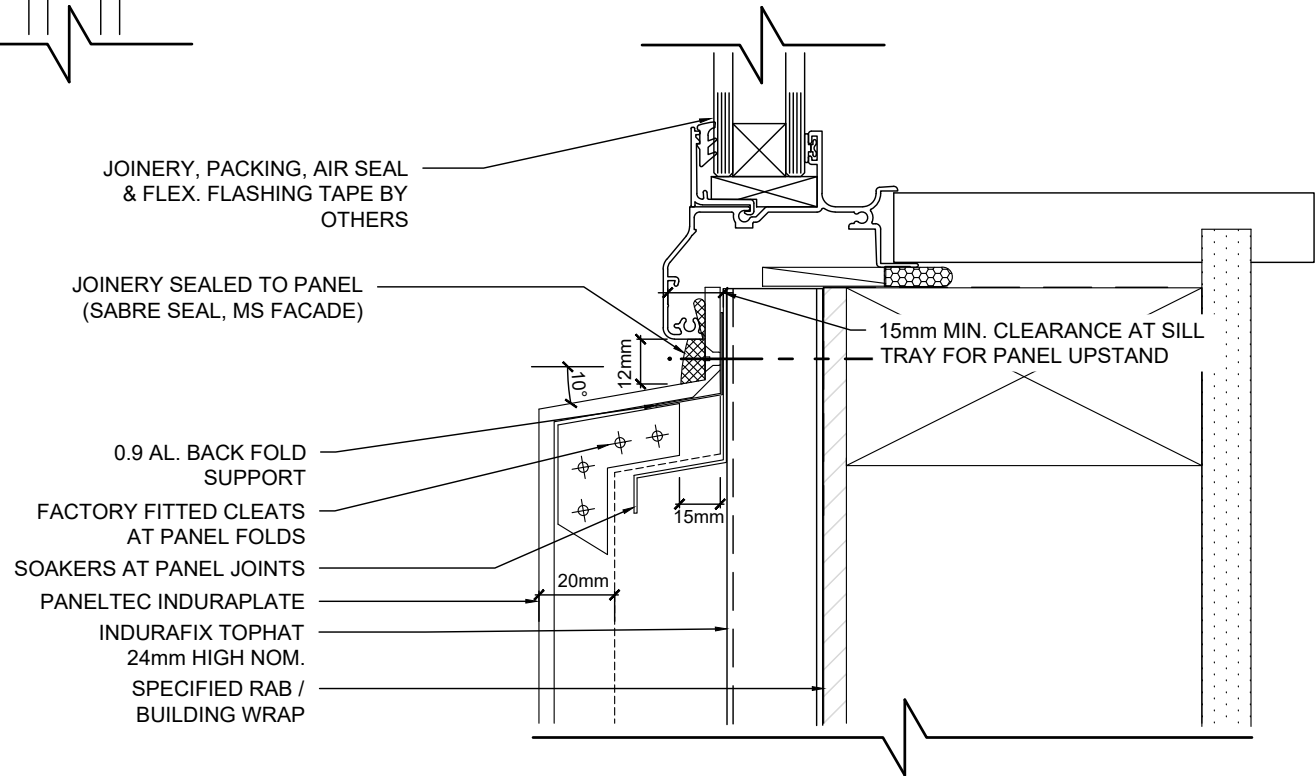


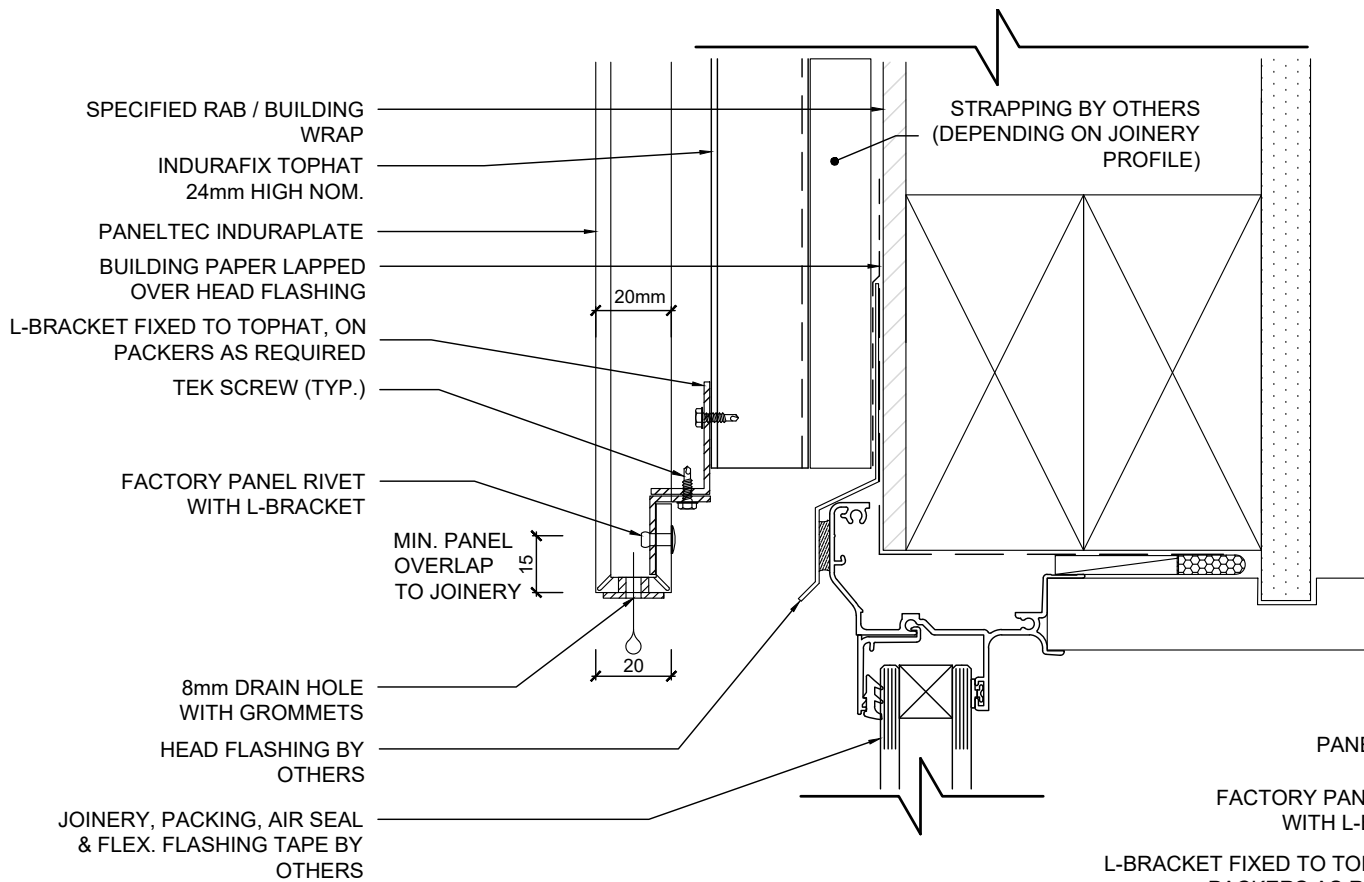

31. HEAD (2) & JAMB - RESIDENTIAL

SCALE 1:2 @ A4

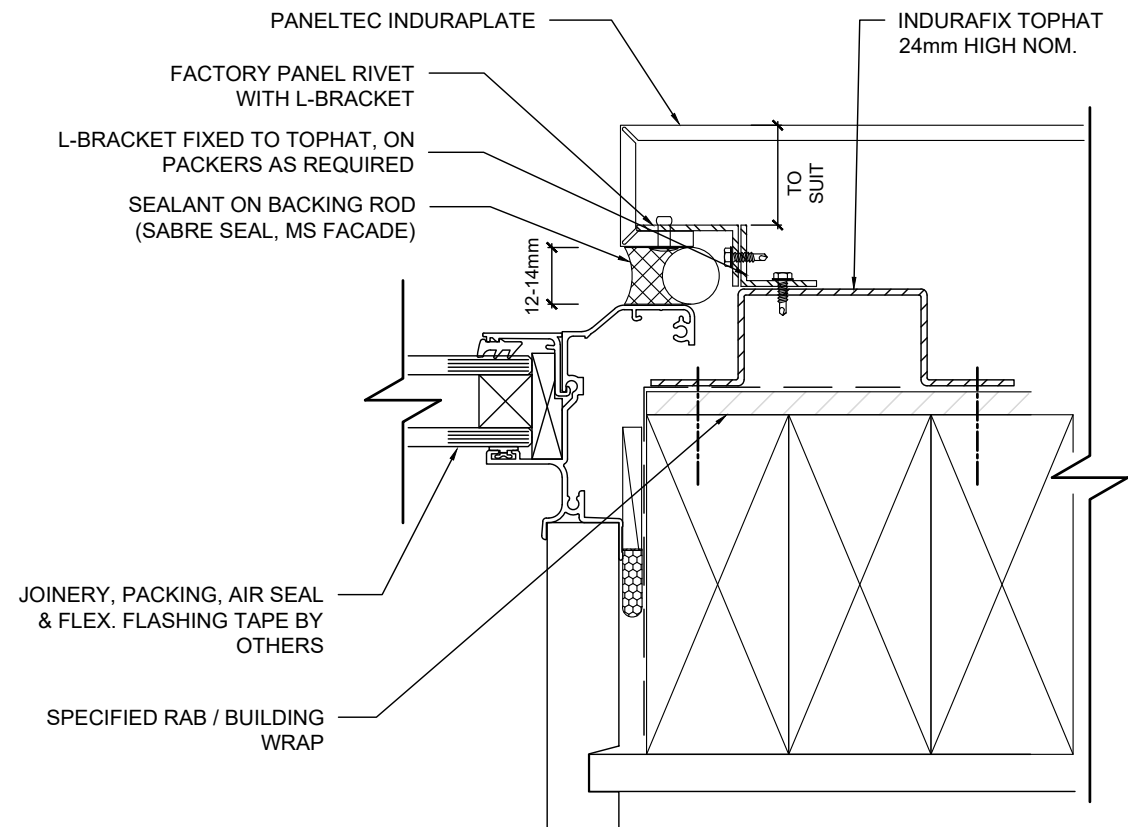

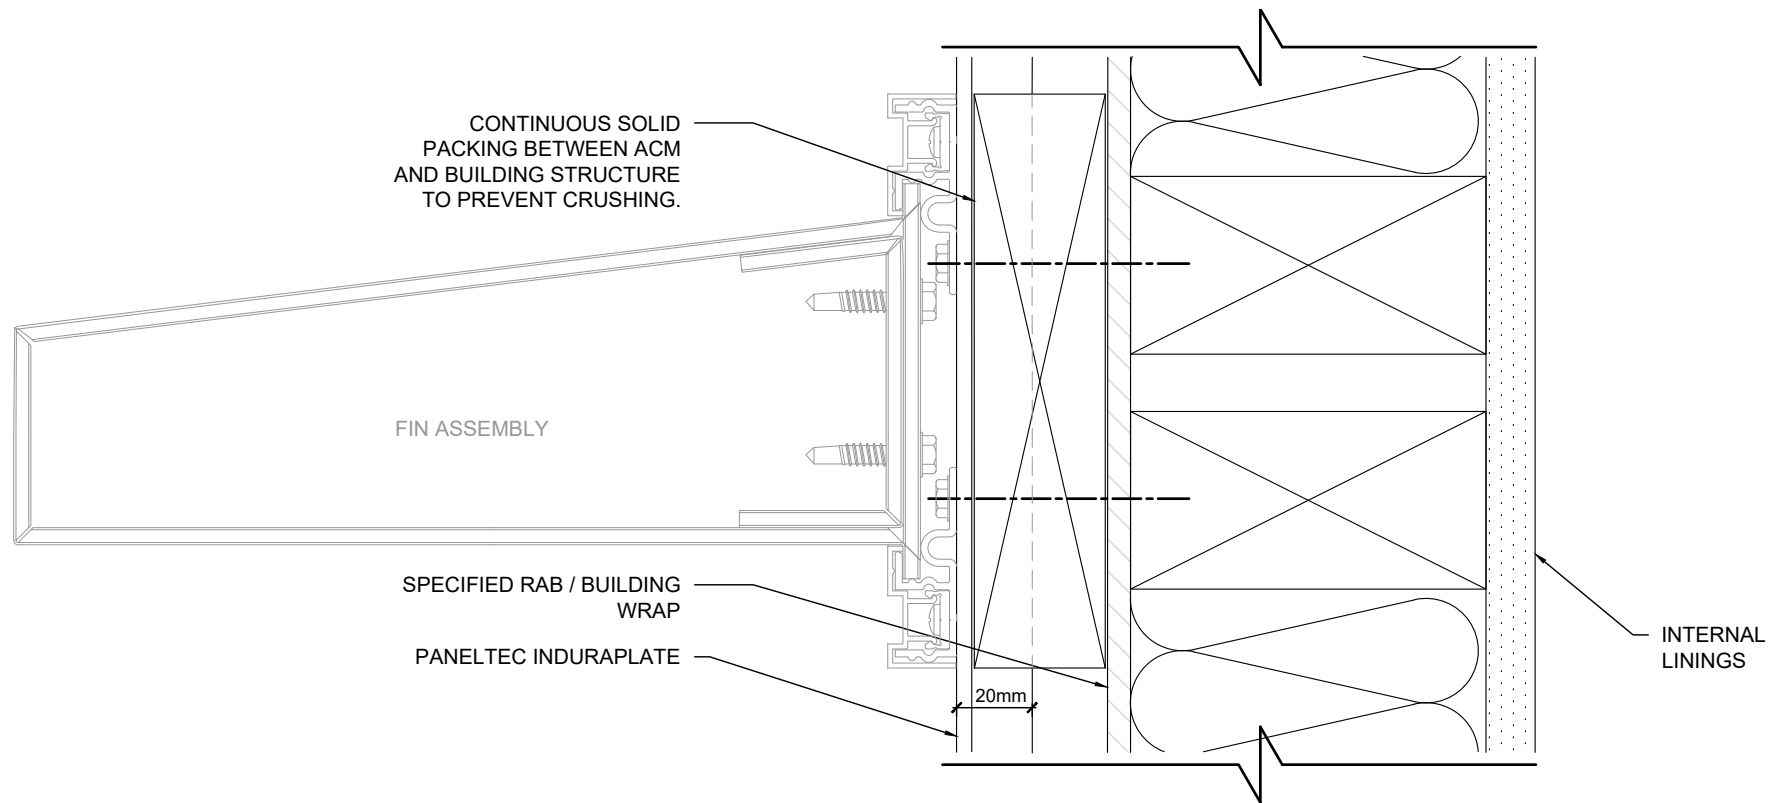

32. FIN MOUNTING DETAIL

SCALE 1:2 @ A4



Inspiring design, Manufacturing possibilities

p. 0508 PANELTEC
0508 726 3582
(g) 439 4357

q. info@paneltec.co.nz

www.paneltec.co.nz

